

NO.	ISSUED	DATE



9 Site Plan - Shadow Study = March 20th @ 6 00pm
 A001a 1:1500



6 Site Plan - Shadow Study = March 20th @ 1 30pm
 A001a 1:1500



3 Site Plan - Shadow Study = March 20th @ 9 00am
 A001a 1:1500



8 Site Plan - Shadow Study = March 20th @ 4 30pm
 A001a 1:1500



5 Site Plan - Shadow Study = March 20th @ 12 00pm
 A001a 1:1500



2 Site Plan - Shadow Study = March 20th @ 7 30am
 A001a 1:1500



7 Site Plan - Shadow Study = March 20th @ 3 00pm
 A001a 1:1500



4 Site Plan - Shadow Study = March 20th @ 10 30am
 A001a 1:1500




1 Site Plan - Shadow Study = March 20th @ 6 00am
 A001a 1:1500

DO NOT SCALE DRAWINGS. USE ONLY DIMENSIONS MARKED FOR CONSTRUCTION. VERIFY CONFIGURATIONS AND DIMENSIONS ON SITE BEFORE BEGINNING WORK. NOTIFY ARCHITECT IMMEDIATELY OF ANY ERRORS, OMISSIONS OR DISCREPANCIES. CHAMBERLAIN ARCHITECT SERVICES LIMITED AND CHAMBERLAIN CONSTRUCTION SERVICES LIMITED HAVE SEVERAL OWNERSHIP. CHAMBERLAIN ARCHITECT SERVICES LIMITED HAS COPYRIGHT. CONSTRUCTING A SUBSTANTIALLY SIMILAR BUILDING WITHOUT PERMISSION MAY INFRINGE THE COPYRIGHT OWNERS RIGHTS. MARKING CHANGES TO PLAN AND DOES NOT NECESSARILY AVOID COPYRIGHT INFRINGEMENT. INFRINGEMENT IS NOT A DEFENSE TO COPYRIGHT INFRINGEMENT. ©

CLIENT
 Owner

SCALE

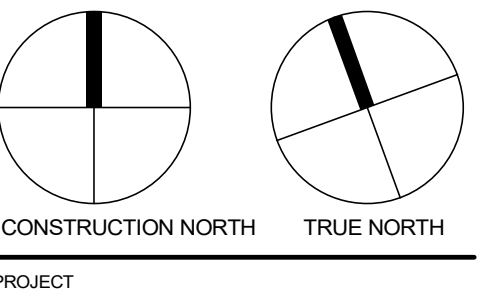

PROJECT

LOSANI HOMES

GRIMSBY, ONTARIO

SHEET NAME

SHADOW STUDY - MARCH 20

START DATE	Issue Date
DRAWN BY	CMC / ME
CHECKED BY	JM
SCALE	1:1500
PROJECT NO.	118004

DRAWING
A001a

D:\Documents\118004 - Losani Homes - LUMINITY FULL SITE - 2017\0202 - MC_Edward.dwg 2017-04-24 11:23:33 AM

NO.	ISSUED	DATE



9 Site Plan - Shadow Study = June 21st @ 6 00pm
 A001b 1:1500



6 Site Plan - Shadow Study = June 21st @ 1 30pm
 A001b 1:1500



3 Site Plan - Shadow Study = June 21st @ 9 00am
 A001b 1:1500



8 Site Plan - Shadow Study = June 21st @ 4 30pm
 A001b 1:1500



5 Site Plan - Shadow Study = June 21st @ 12 00pm
 A001b 1:1500



2 Site Plan - Shadow Study = June 21st @ 7 30am
 A001b 1:1500



7 Site Plan - Shadow Study = June 21st @ 3 00pm
 A001b 1:1500



4 Site Plan - Shadow Study = June 21st @ 10 30am
 A001b 1:1500




1 Site Plan - Shadow Study = June 21st @ 6 00am
 A001b 1:1500

DO NOT SCALE DRAWINGS. USE ONLY DIMENSIONS MARKED FOR CONSTRUCTION. VERIFY CONFIGURATIONS AND DIMENSIONS ON SITE BEFORE BEGINNING WORK. NOTIFY ARCHITECT IMMEDIATELY OF ANY ERRORS, OMISSIONS OR DISCREPANCIES. CHAMBERLAIN ARCHITECT SERVICES LIMITED AND CHAMBERLAIN CONSTRUCTION SERVICES LIMITED HAVE SEVERAL OWNERSHIP. CHAMBERLAIN ARCHITECT SERVICES LIMITED HAS COPYRIGHT. CONSTRUCTING A SUBSTANTIALLY SIMILAR BUILDING WITHOUT PERMISSION MAY INFRINGE THE COPYRIGHT OWNERS RIGHTS. MARKING OR CHANGES TO PLAN AND DOES NOT NECESSARILY AVOID COPYRIGHT INFRINGEMENT. INFRINGEMENT IS NOT A DEFENSE TO COPYRIGHT INFRINGEMENT. ©

CLIENT _____
 Owner

SEAL _____

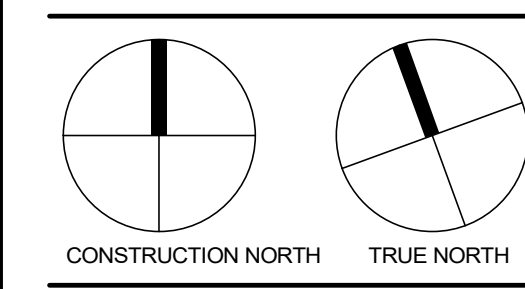

PROJECT _____

LOSANI HOMES

GRIMSBY, ONTARIO

SHEET NAME _____

SHADOW STUDY - JUNE 21

START DATE	Issue Date
DRAWN BY	ME
CHECKED BY	JM
SCALE	1:1500
PROJECT NO.	118004

DRAWING _____

A001b

D:\Documents\118004 - Losani Homes - LUMINY FULL SITE - 2011\0002 - MCH.dwg


NO.	ISSUED	DATE



9 Site Plan - Shadow Study = Sept. 23rd @ 6 00pm
 A001c 1:1500



6 Site Plan - Shadow Study = Sept. 23rd @ 1 30pm
 A001c 1:1500

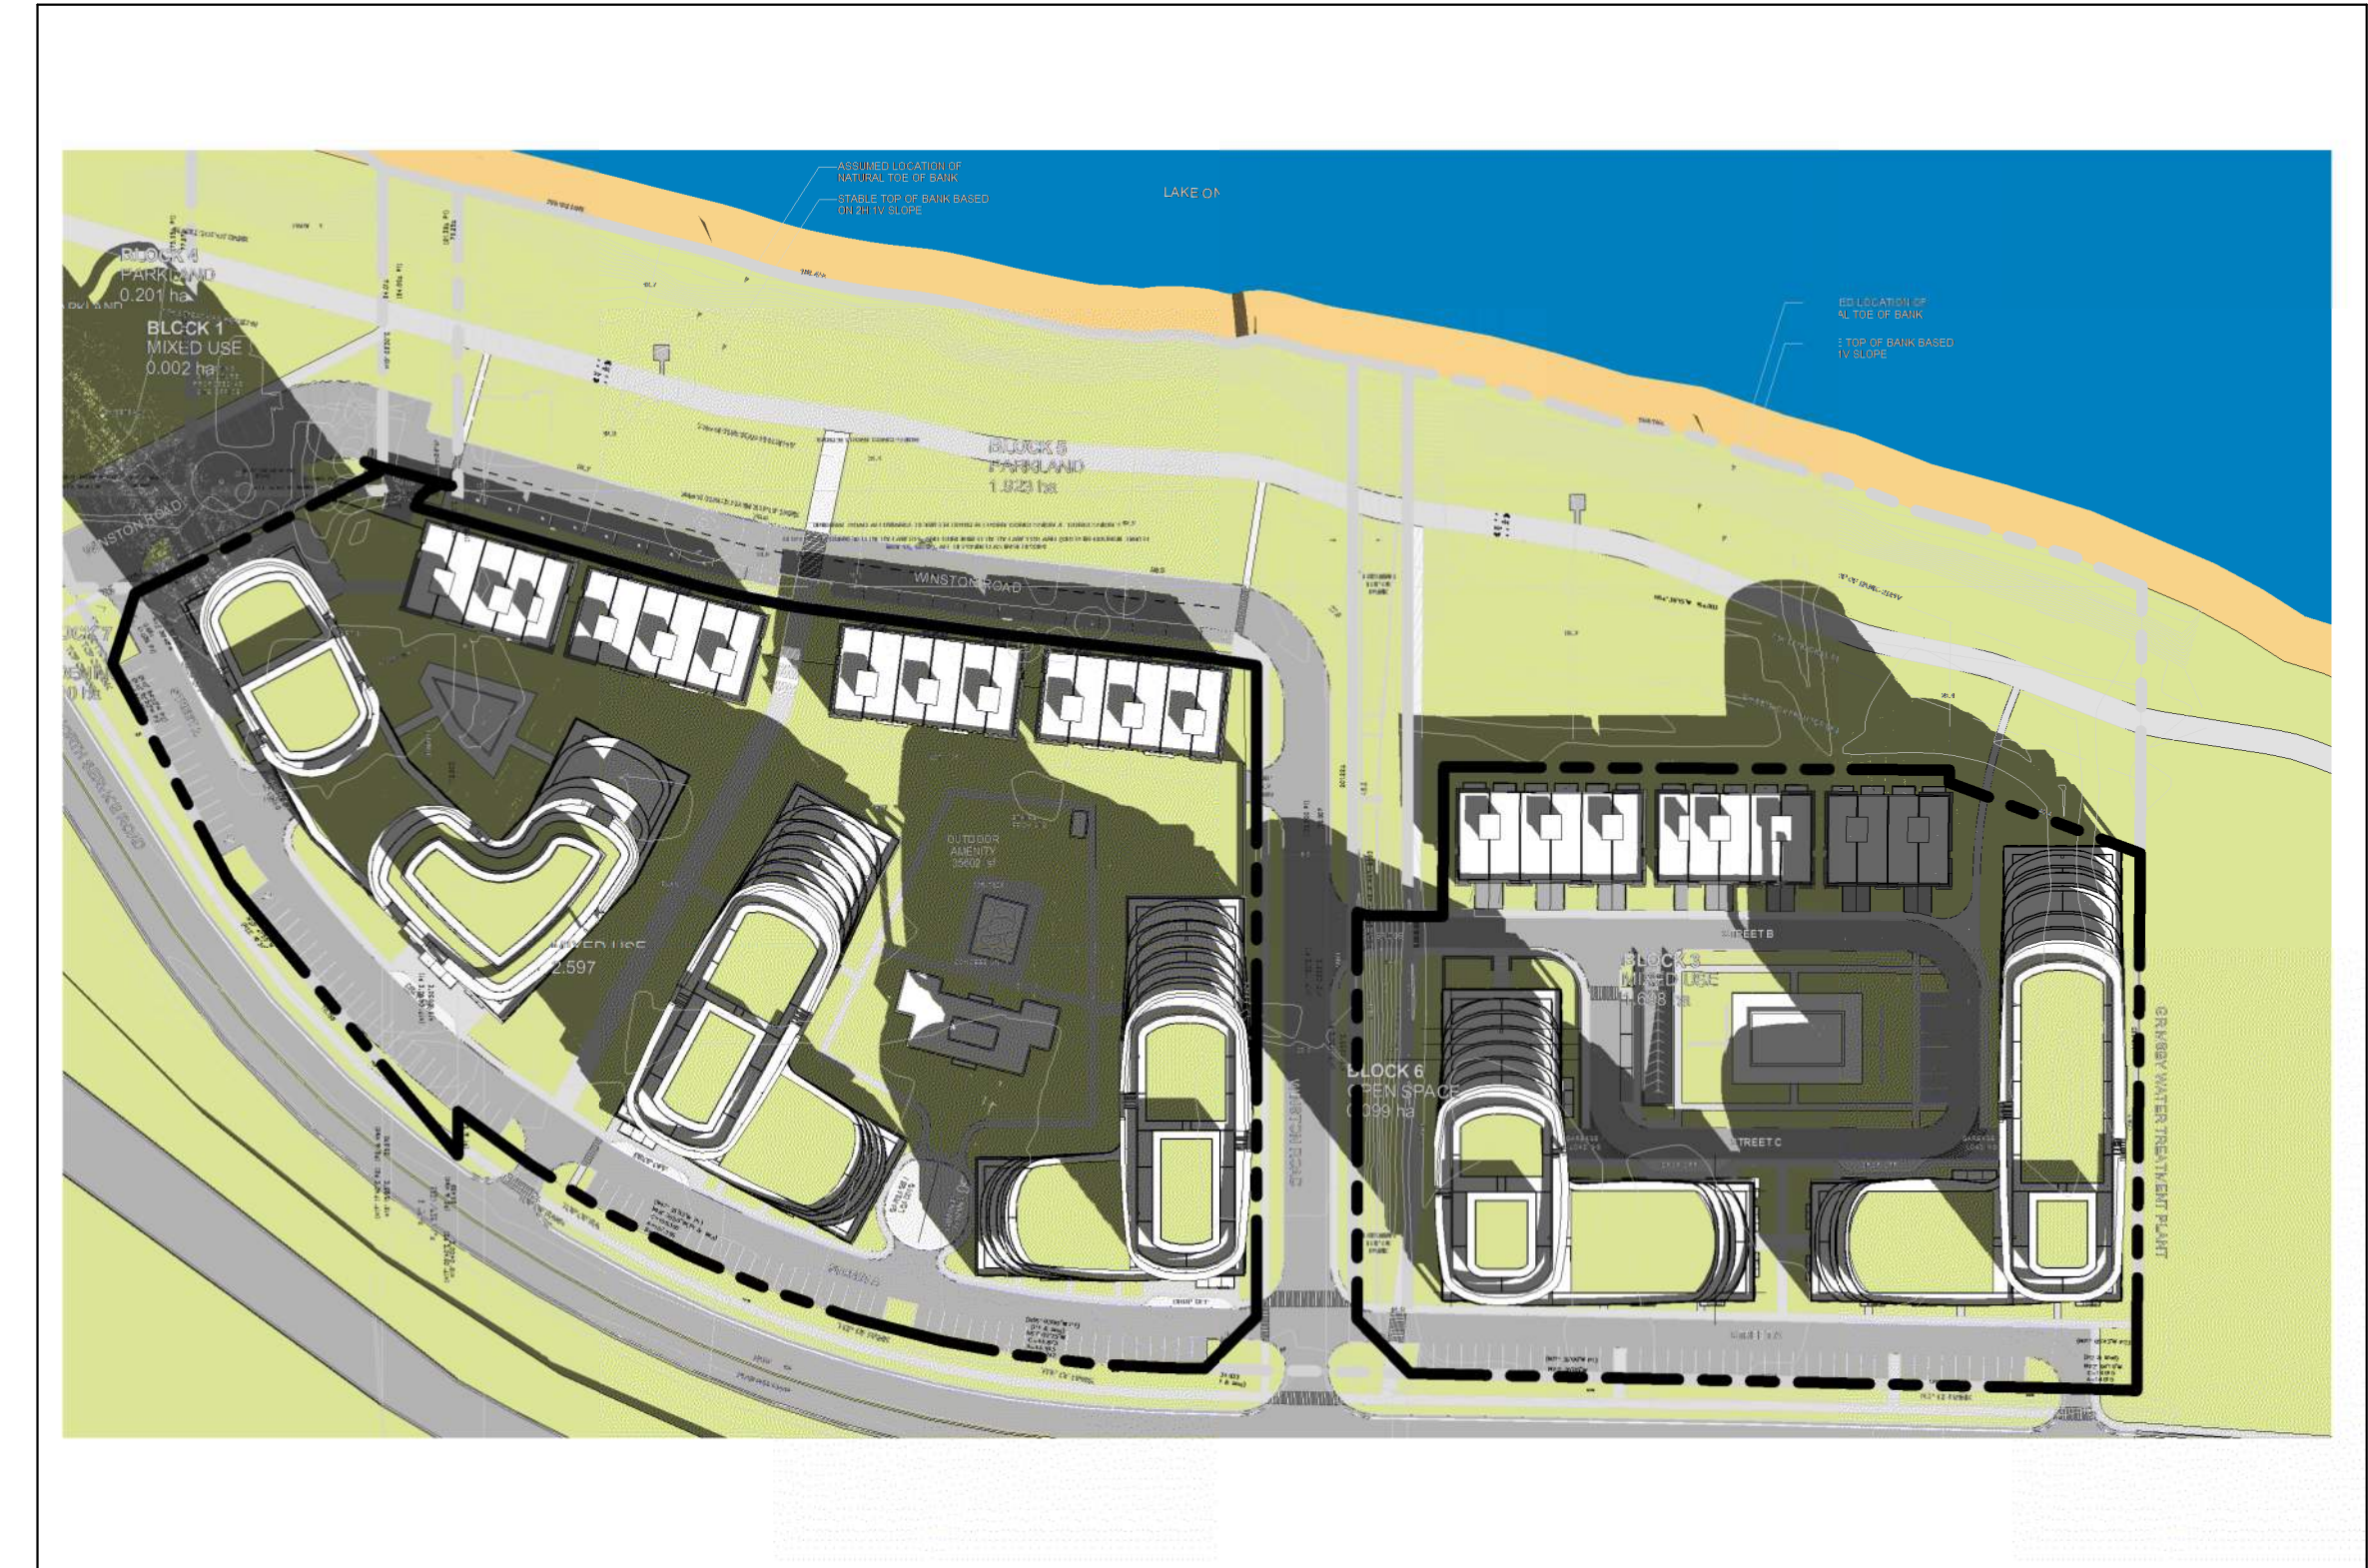


3 Site Plan - Shadow Study = Sept. 23rd @ 9 00am
 A001c 1:1500



8 Site Plan - Shadow Study = Sept. 23rd @ 4 30pm
 A001c 1:1500



5 Site Plan - Shadow Study = Sept. 23rd @ 12 00pm
 A001c 1:1500

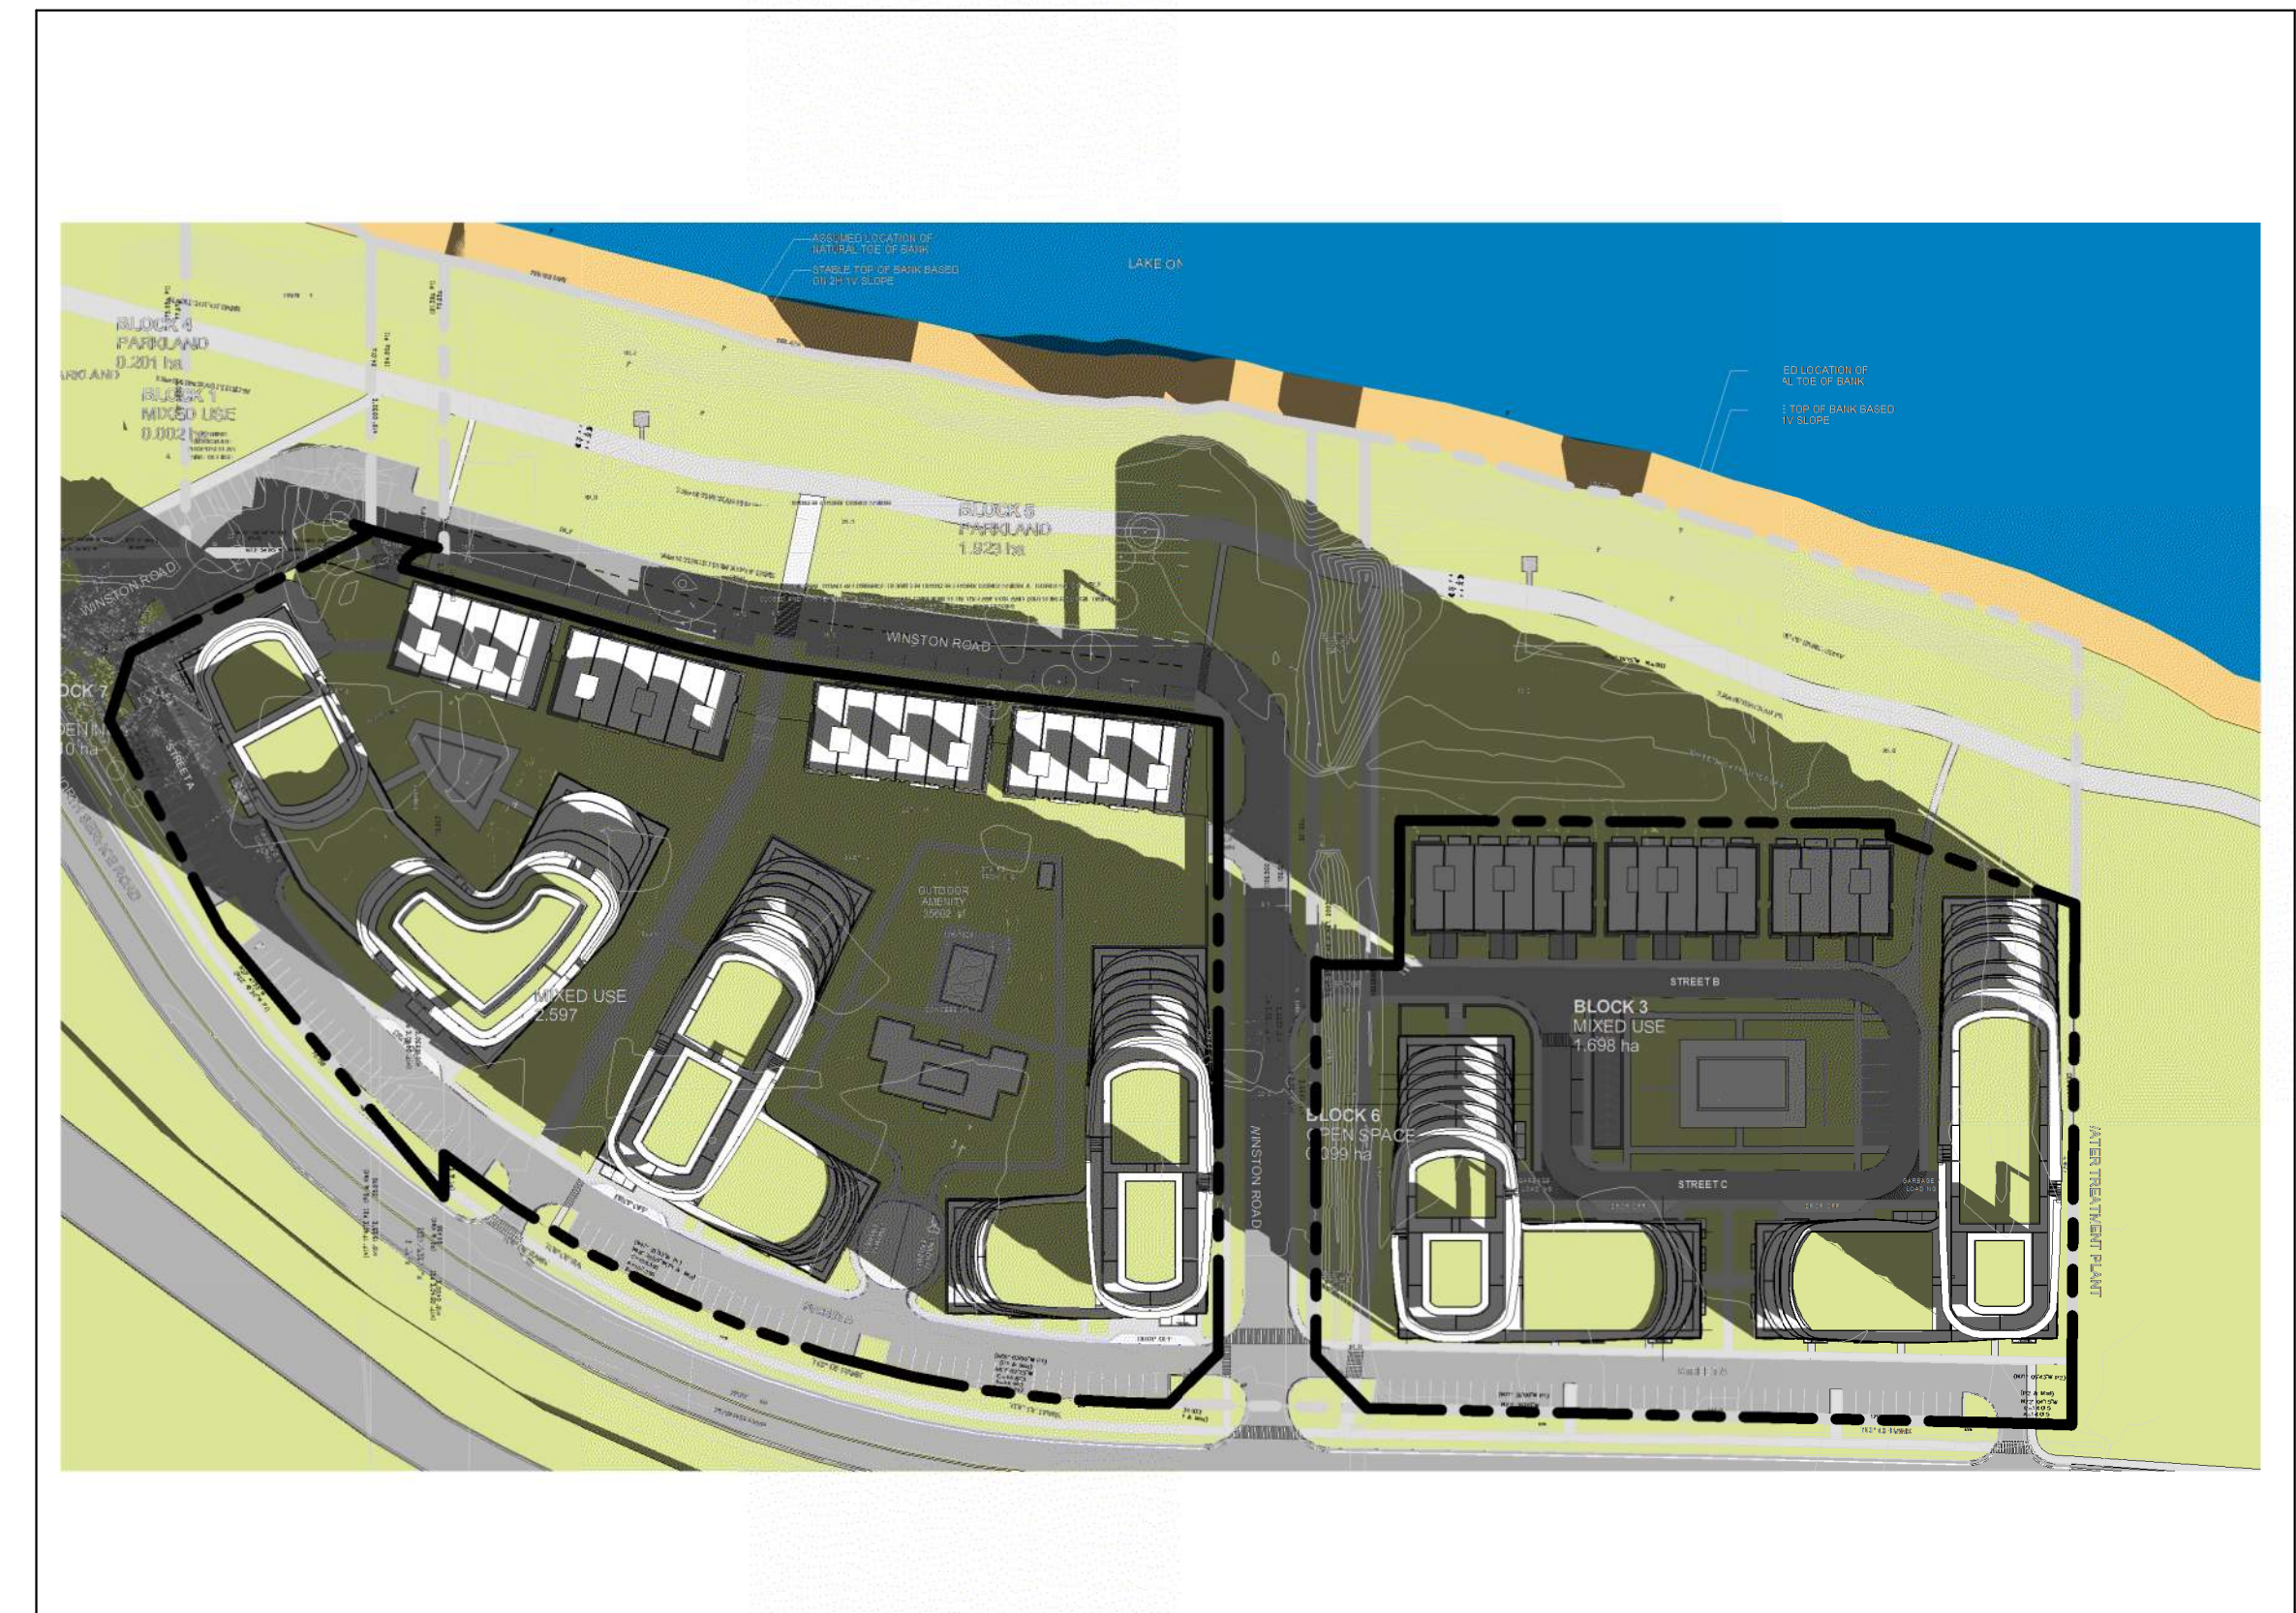

2 Site Plan - Shadow Study = Sept. 23rd @ 7 30am
 A001c 1:1500



7 Site Plan - Shadow Study = Sept. 23rd @ 3 00pm
 A001c 1:1500



4 Site Plan - Shadow Study = Sept. 23rd @ 10 30am
 A001c 1:1500



1 Site Plan - Shadow Study = Sept. 23rd @ 6 00am
 A001c 1:1500


DO NOT SCALE DRAWINGS. USE ONLY DRAWINGS MARKED ISSUED FOR CONSTRUCTION. VERIFY CONFIGURATIONS AND DIMENSIONS ON SITE BEFORE BEGINNING WORK. NOTIFY ARCHITECT IMMEDIATELY OF ANY ERRORS, OMISSIONS OR DISCREPANCIES. CHAMBERLAIN ARCHITECT SERVICES LIMITED AND CHAMBERLAIN CONSTRUCTION SERVICES LIMITED HAVE SEVERAL OWNERSHIP.

CHAMBERLAIN ARCHITECT SERVICES LIMITED HAS COPYRIGHT. CONSTRUCTING A SUBSTANTIALLY SIMILAR BUILDING WITHOUT PERMISSION MAY INFRINGE THE COPYRIGHT OWNERS RIGHTS. ANY CHANGES TO THIS PLAN AND DOES NOT NECESSARILY AVOID COPYRIGHT INFRINGEMENT. INFRINGEMENT IS NOT A DEFENSE TO COPYRIGHT INFRINGEMENT. ©

CLIENT

Owner

SCALE

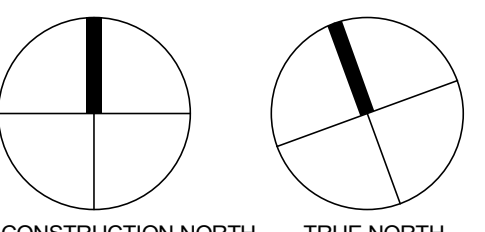

PROJECT

LOSANI HOMES

GRIMSBY, ONTARIO

SHEET NAME

SHADOW STUDY - SEPTEMBER 23

START DATE Issue Date

DRAWN BY ME

CHECKED BY JM

SCALE 1:1500

PROJECT NO. 118004


DRAWING

A001c


D:\Documents\118004 - Losani Homes - LUMINARY FULL SITE - 2017\0202 - ME - Elevation.dwg 2017-04-24 2:57:07 PM



9 Site Plan - Shadow Study = Dec. 22nd @ 6 00pm
A001d 1:1500

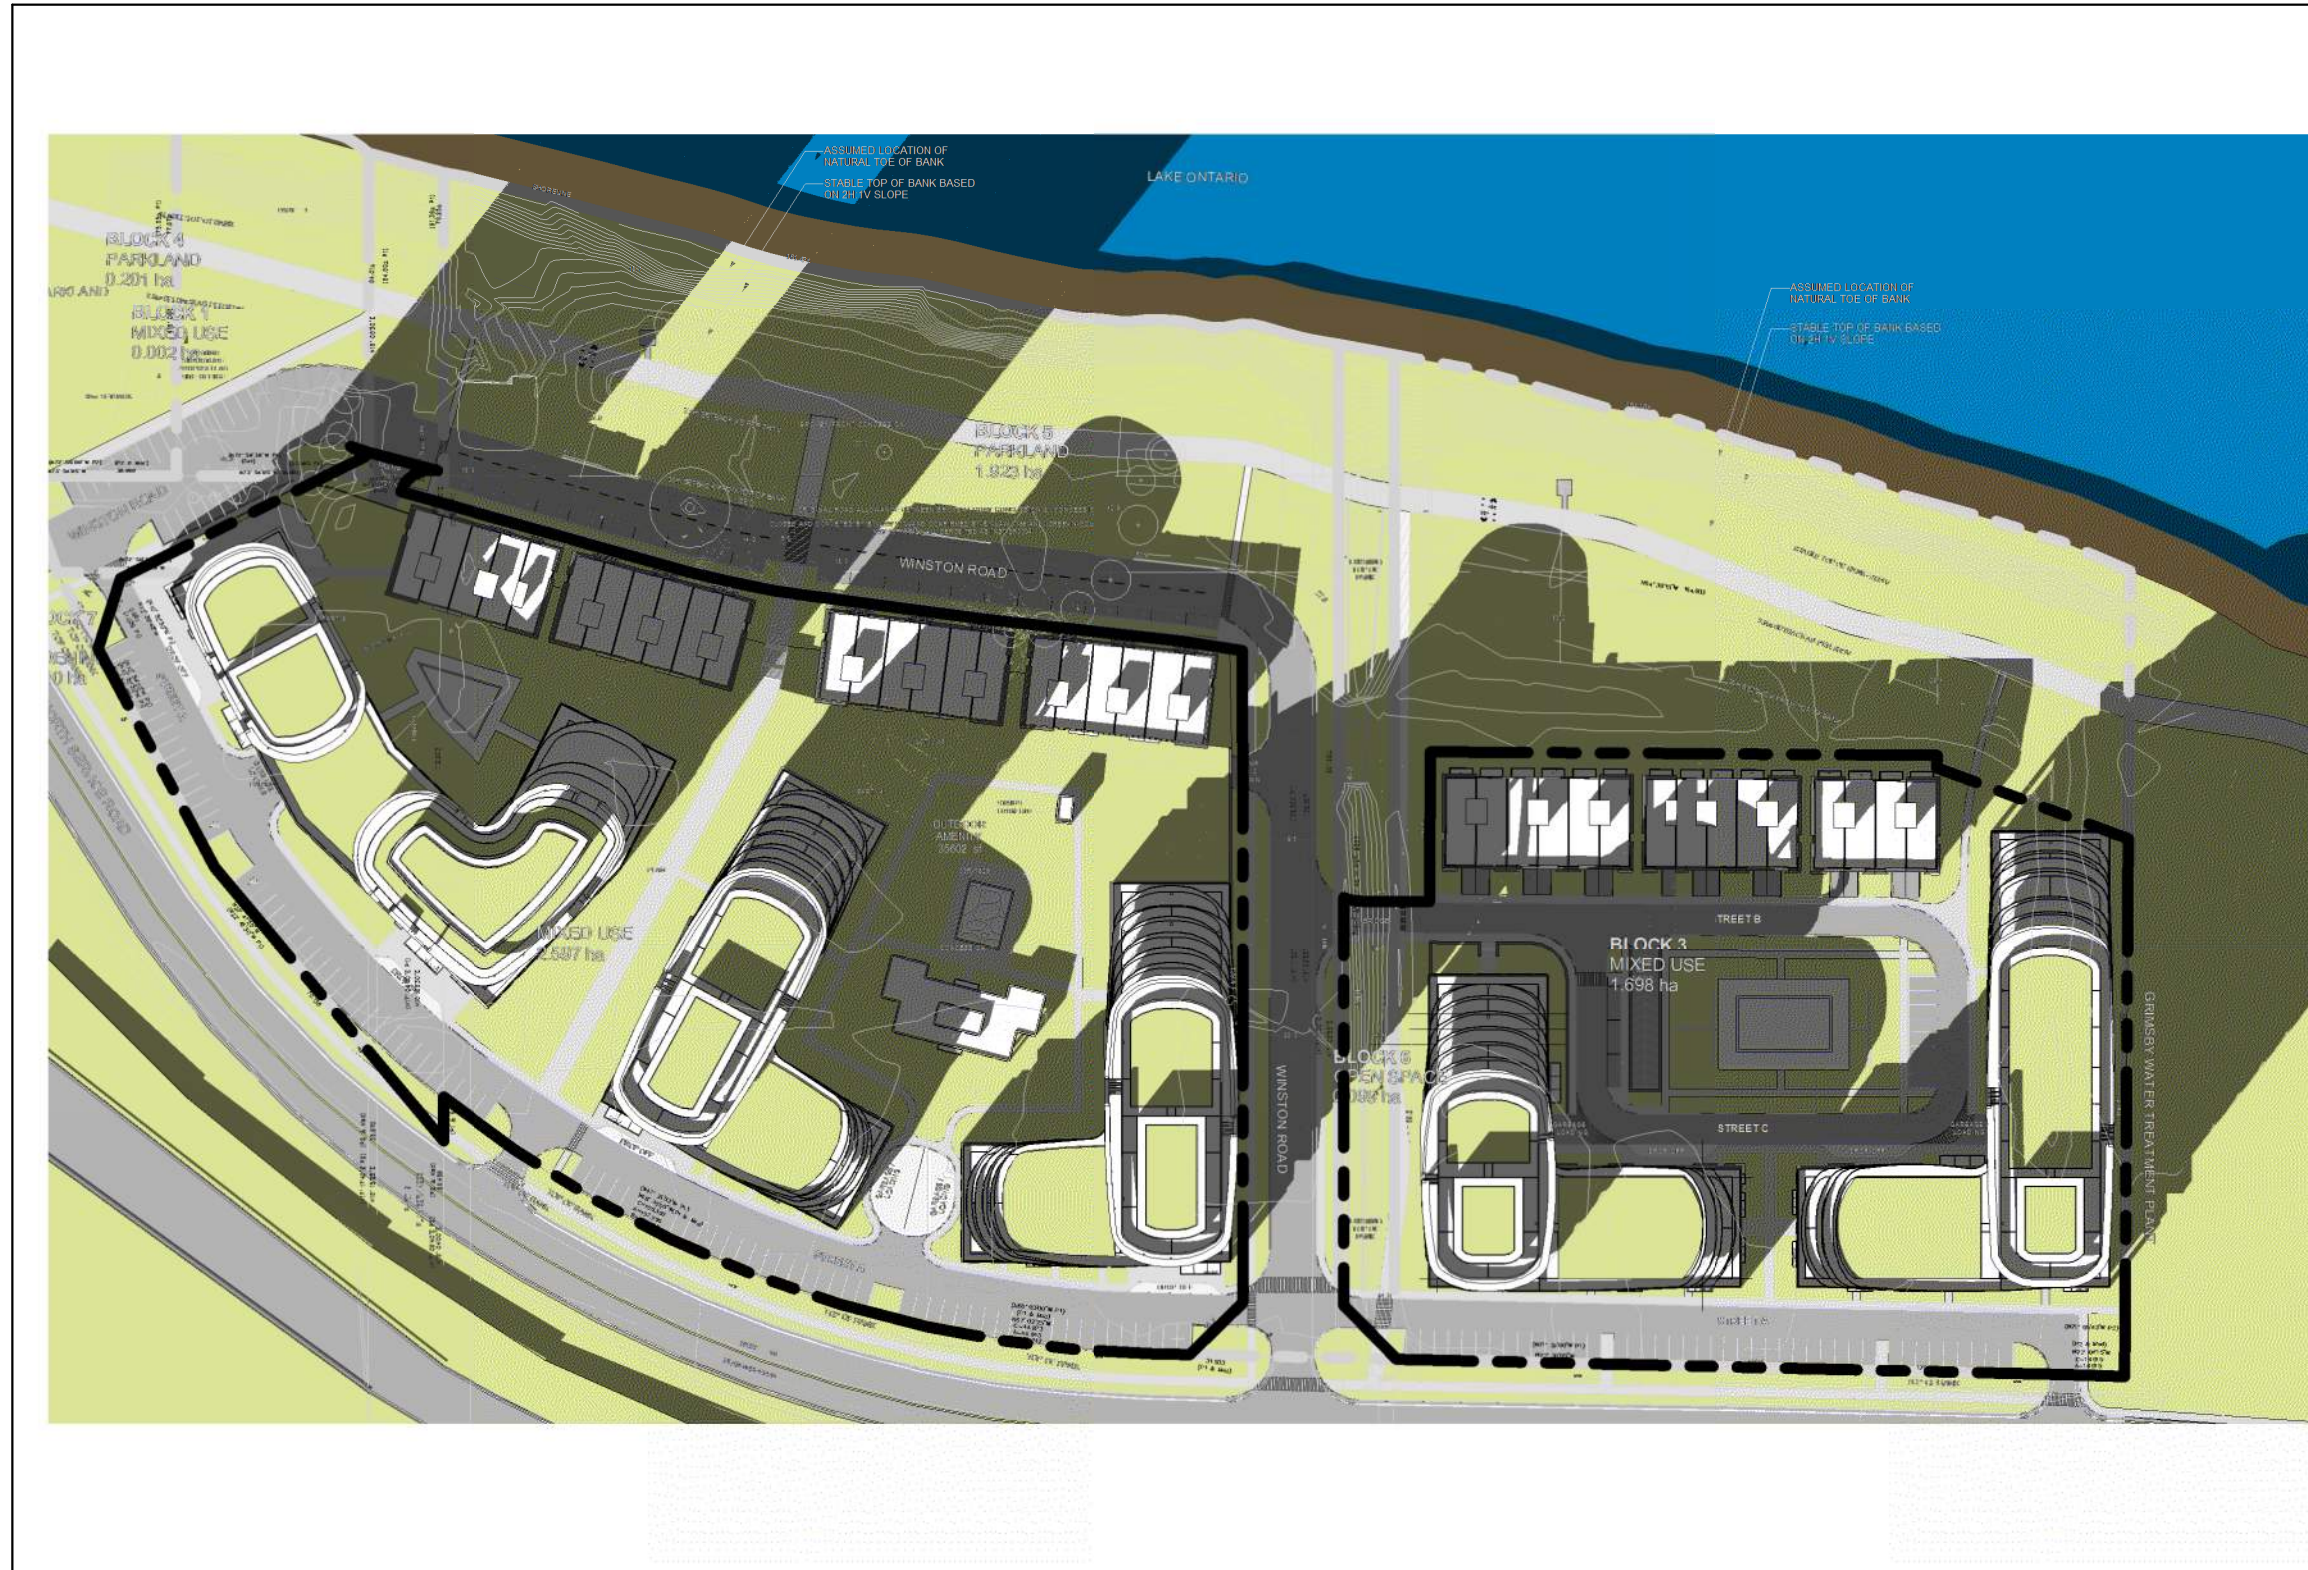

6 Site Plan - Shadow Study = Dec. 22nd @ 1 30pm
A001d 1:1500

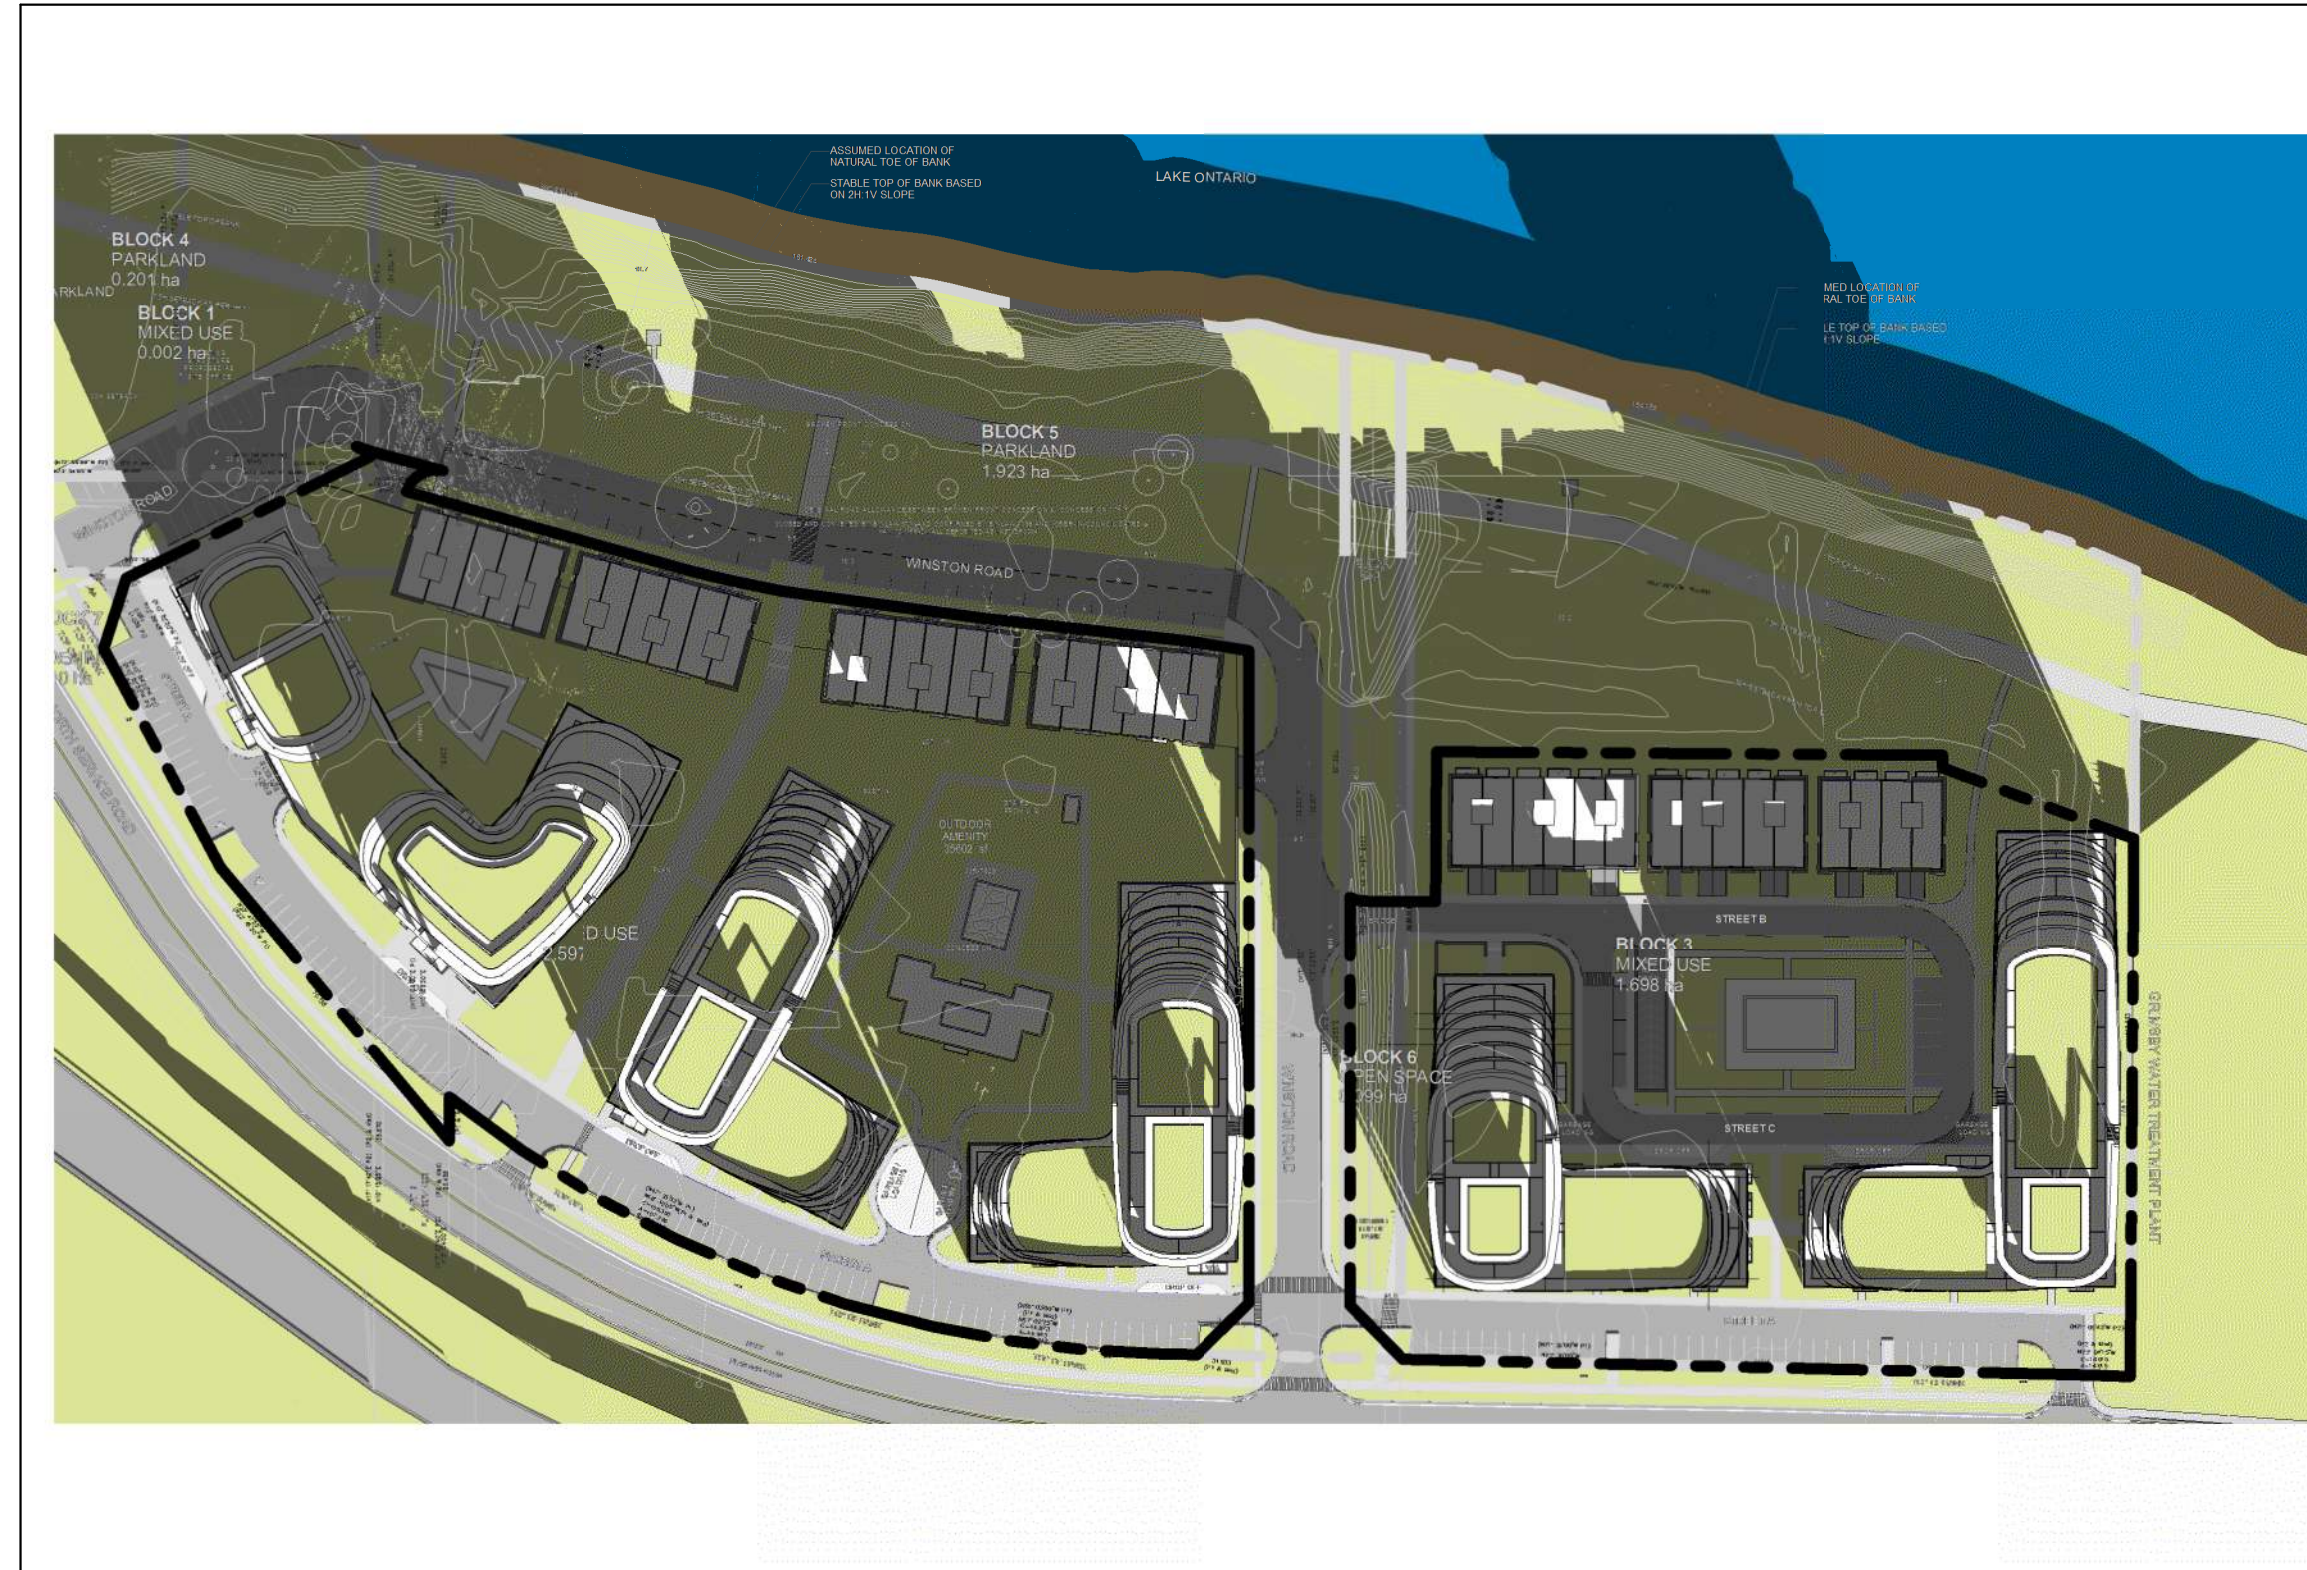

3 Site Plan - Shadow Study = Dec. 22nd @ 9 00am
A001d 1:1500




8 Site Plan - Shadow Study = Dec. 22nd @ 4 30pm
A001d 1:1500



5 Site Plan - Shadow Study = Dec. 22nd @ 12 00pm
A001d 1:1500



2 Site Plan - Shadow Study = Dec. 22nd @ 7 30am
A001d 1:1500

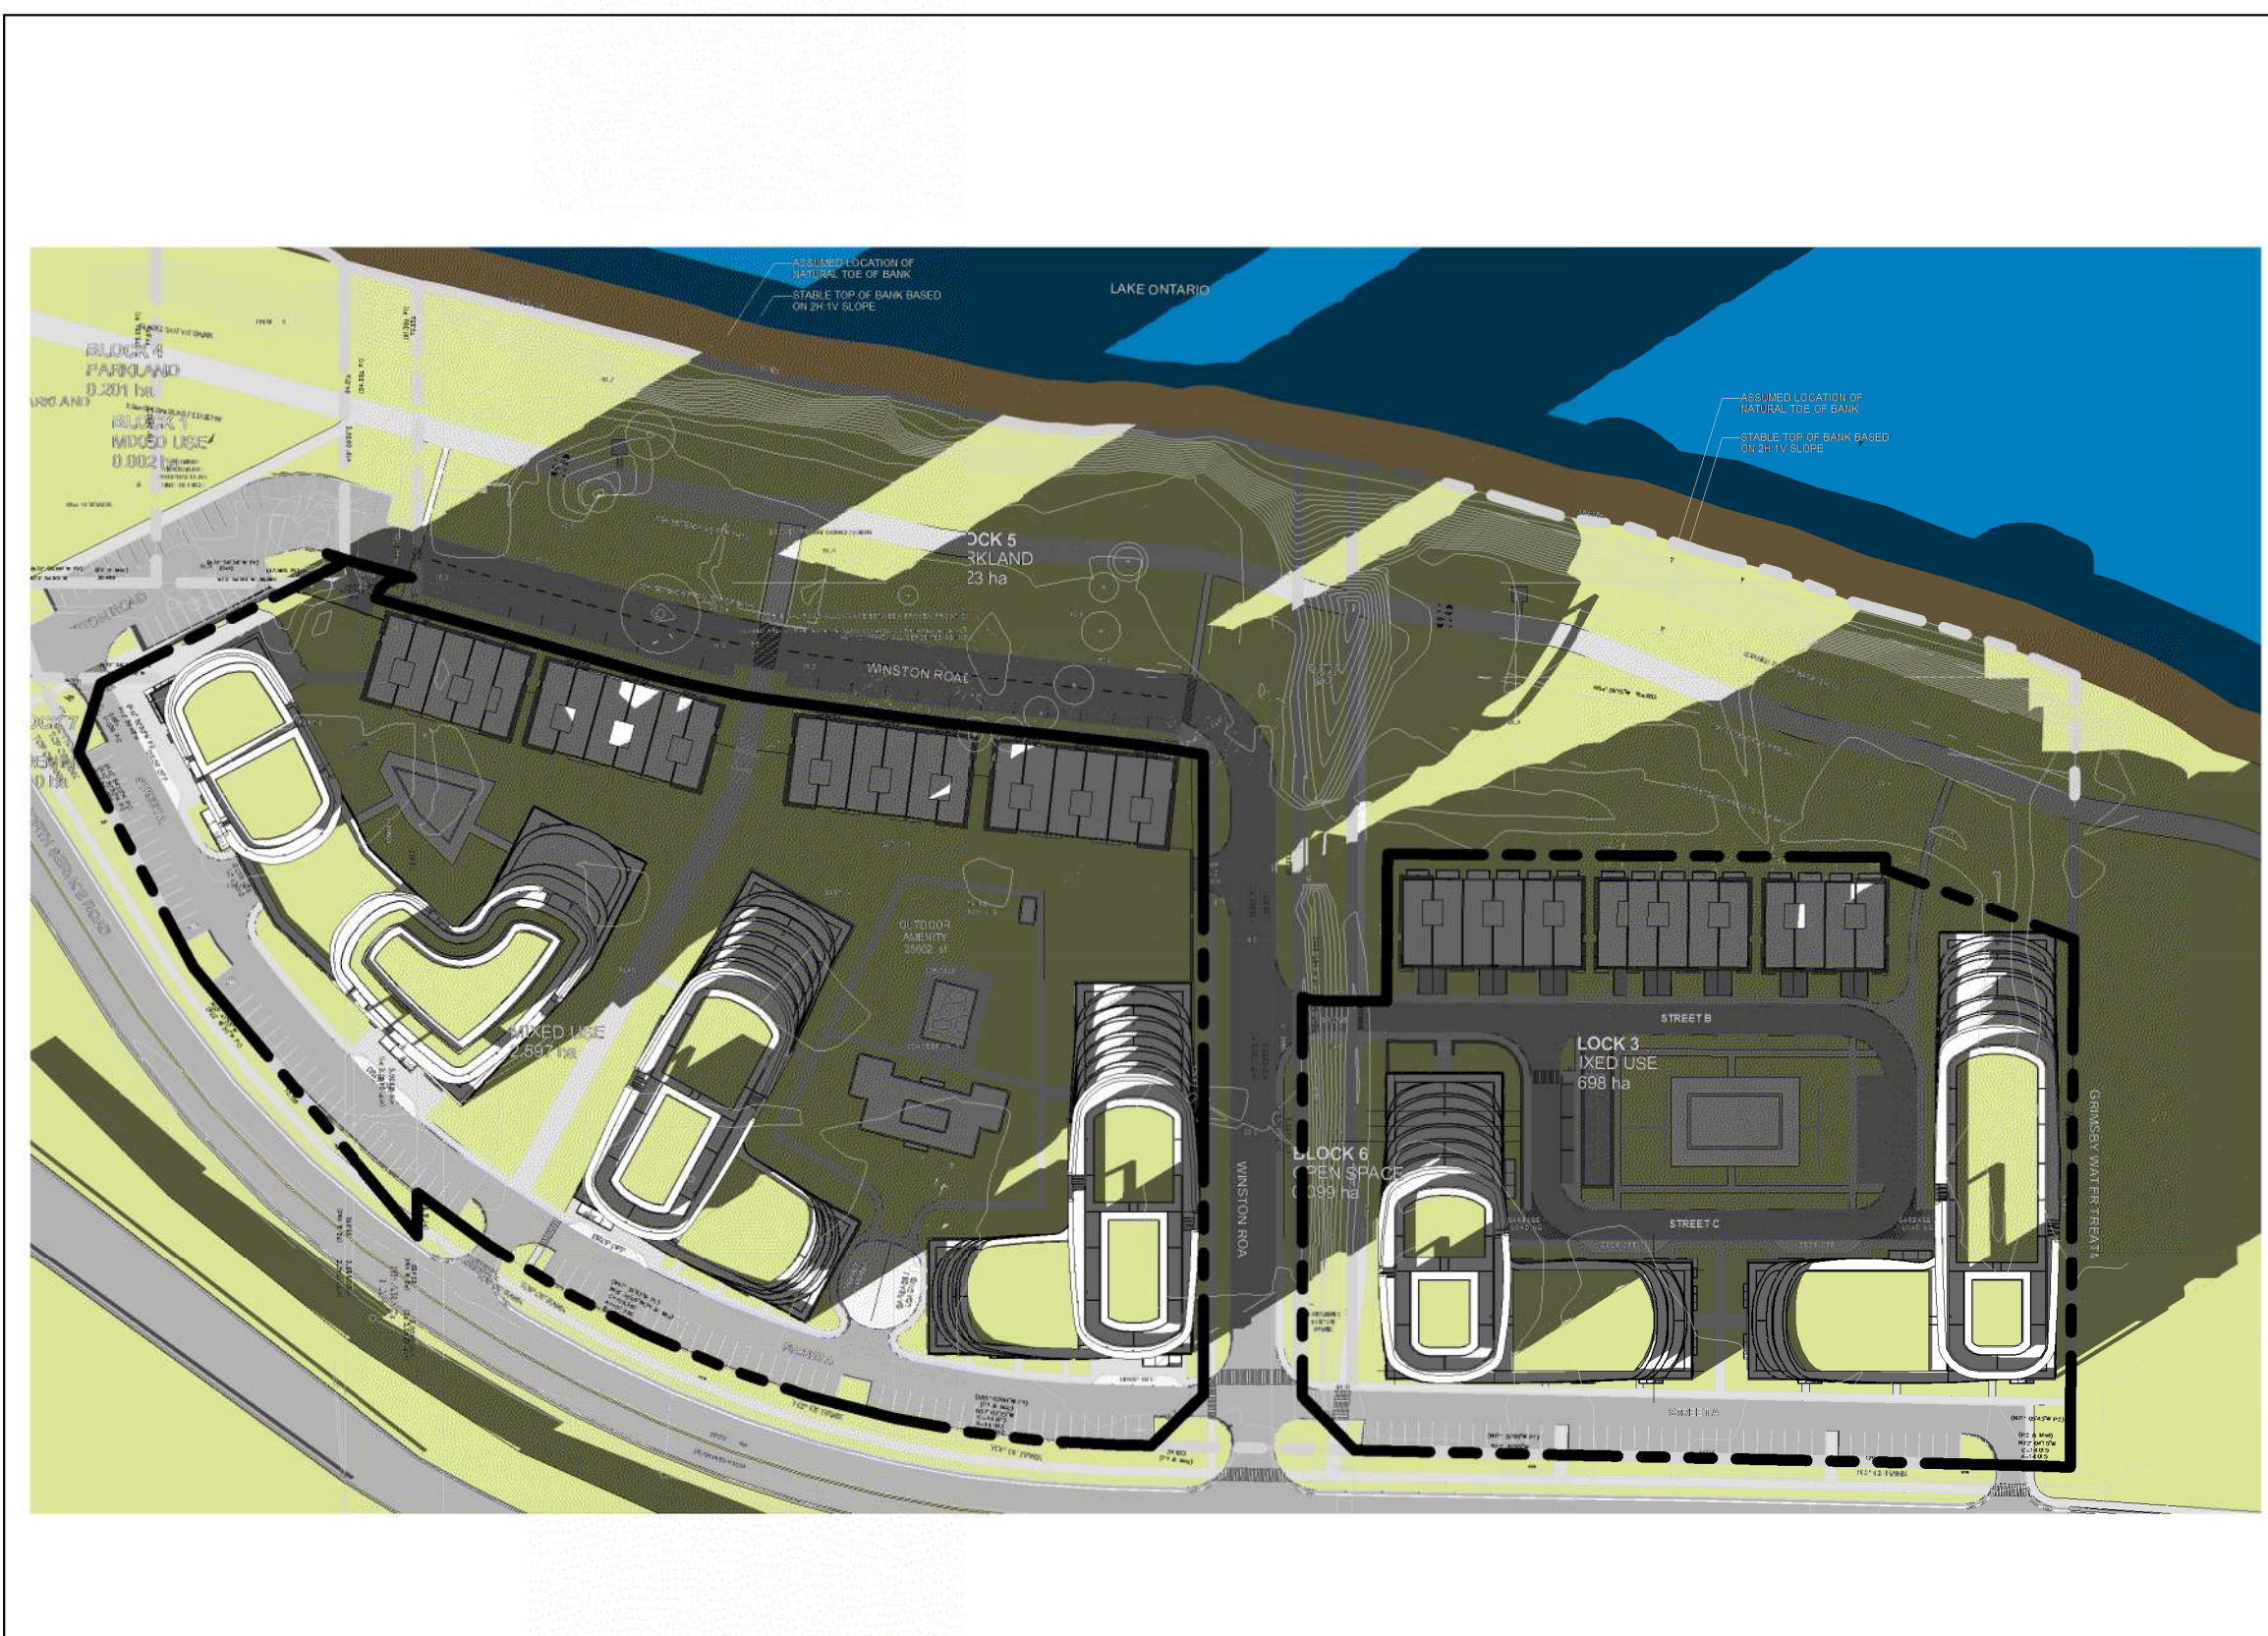

7 Site Plan - Shadow Study = Dec. 22nd @ 3 00pm
A001d 1:1500



4 Site Plan - Shadow Study = Dec. 22nd @ 10 30am
A001d 1:1500




1 Site Plan - Shadow Study = Dec. 22nd @ 6 00am
A001d 1:1500

DO NOT SCALE DRAWINGS. USE ONLY DRAWINGS MARKED ISSUED FOR CONSTRUCTION. VERIFY CONFIGURATIONS AND DIMENSIONS ON SITE BEFORE BEGINNING WORK. NOTIFY ARCHITECT IMMEDIATELY OF ANY ERRORS, OMISSIONS OR DISCREPANCIES. CHAMBERLAIN ARCHITECT SERVICES LIMITED AND CHAMBERLAIN CONSTRUCTION SERVICES LIMITED HAVE SEVERAL OWNERSHIP.

CHAMBERLAIN ARCHITECT SERVICES LIMITED HAS COPYRIGHT. CONSTRUCTING A SUBSTANTIALLY SIMILAR BUILDING WITHOUT PERMISSION MAY INFRINGE THE COPYRIGHT OWNERS RIGHTS. MARKING CHANGES TO PLAN AND DOES NOT NECESSARILY AVOID COPYRIGHT INFRINGEMENT. INACCIDENT INFRINGEMENT IS NOT A DEFENSE TO COPYRIGHT INFRINGEMENT. ©

CLIENT
Owner

SCALE

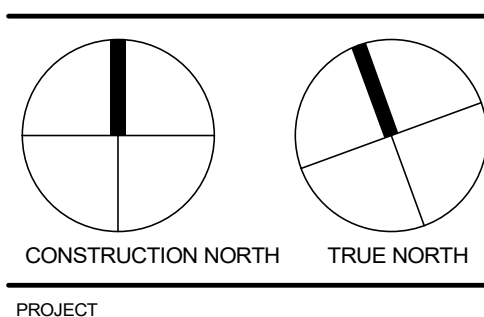

LOSANI HOMES

GRIMSBY, ONTARIO

SHEET NAME

SHADOW STUDY - DECEMBER 22

START DATE	Issue Date
DRAWN BY	ME
CHECKED BY	JM
SCALE	1:1500
PROJECT NO.	118004

DRAWING
A001d

D:\Documents\118004 - Losani Homes - LUMUMBY FULL SITE - 2017\0025 - ME - Elevation.dwg 2017-04-22 2:03:14 PM