

NO.	ISSUED	DATE
1	ZONING DRAFT SUBMISSION	JUNE 1, 2018

DO NOT SCALE DRAWINGS. USE ONLY DIMENSIONS MARKED FOR CONSTRUCTION. VERIFY CONFIGURATIONS AND DIMENSIONS ON SITE BEFORE BEGINNING WORK. NOTIFY ARCHITECT IMMEDIATELY OF ANY ERRORS, OMISSIONS OR DISCREPANCIES. CHAMBERLAIN ARCHITECT SERVICES LIMITED AND CHAMBERLAIN CONSTRUCTION SERVICES LIMITED HAVE SEVERAL OWNERSHIP. CHAMBERLAIN ARCHITECT SERVICES LIMITED HAS COPYRIGHT. CONSTRUCTING A SUBSTANTIALLY SIMILAR BUILDING WITHOUT PERMISSION MAY INFRINGE THE COPYRIGHT OWNERS RIGHTS. ANY CHANGES TO PLAN AND DOES NOT NECESSARILY AVOID COPYRIGHT INFRINGEMENT. INNOCENT INFRINGEMENT IS NOT A DEFENSE TO COPYRIGHT INFRINGEMENT. ©

CLIENT
Owner
LOSANI HOMES

SCALE

PROJECT

BUILDING A & B


GRIMSBY, ONTARIO

SHEET NAME


EXTERIOR ELEVATION I

START DATE	Issue Date
DRAWN BY	CMC
CHECKED BY	JM
SCALE	1 : 200
PROJECT NO.	118004

DRAWING
A201

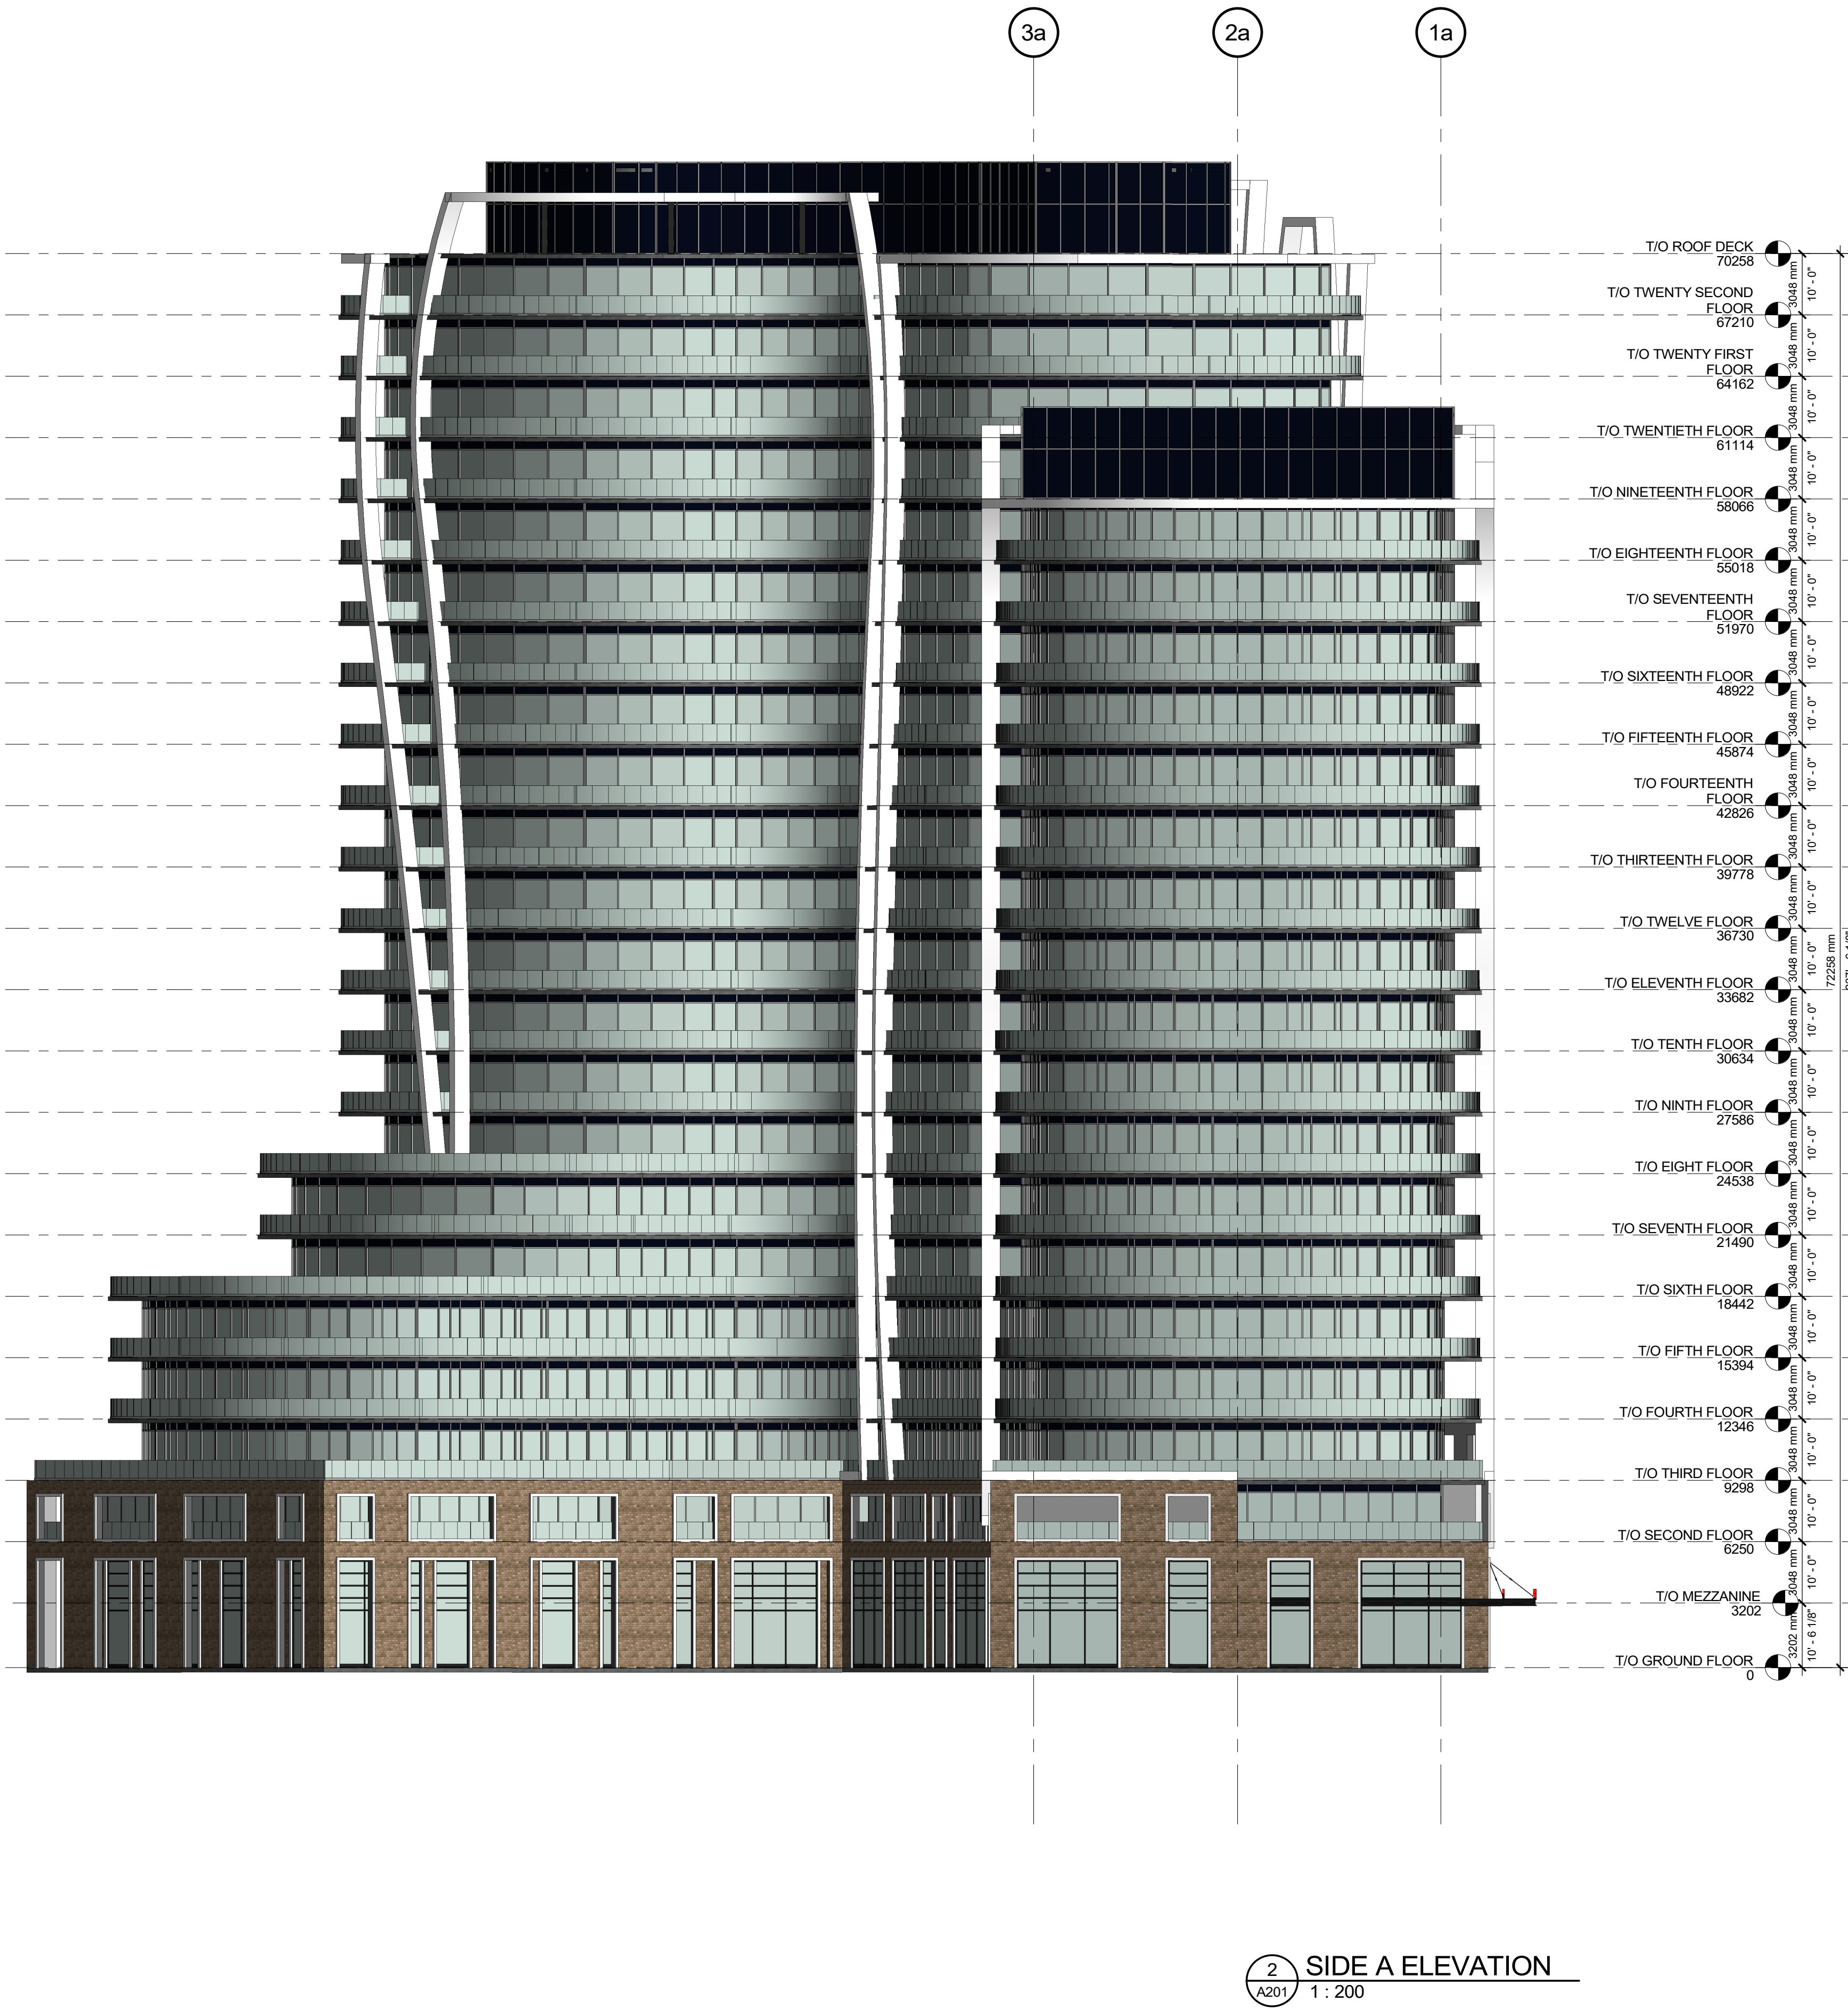

2 SIDE A ELEVATION
A201 1 : 200

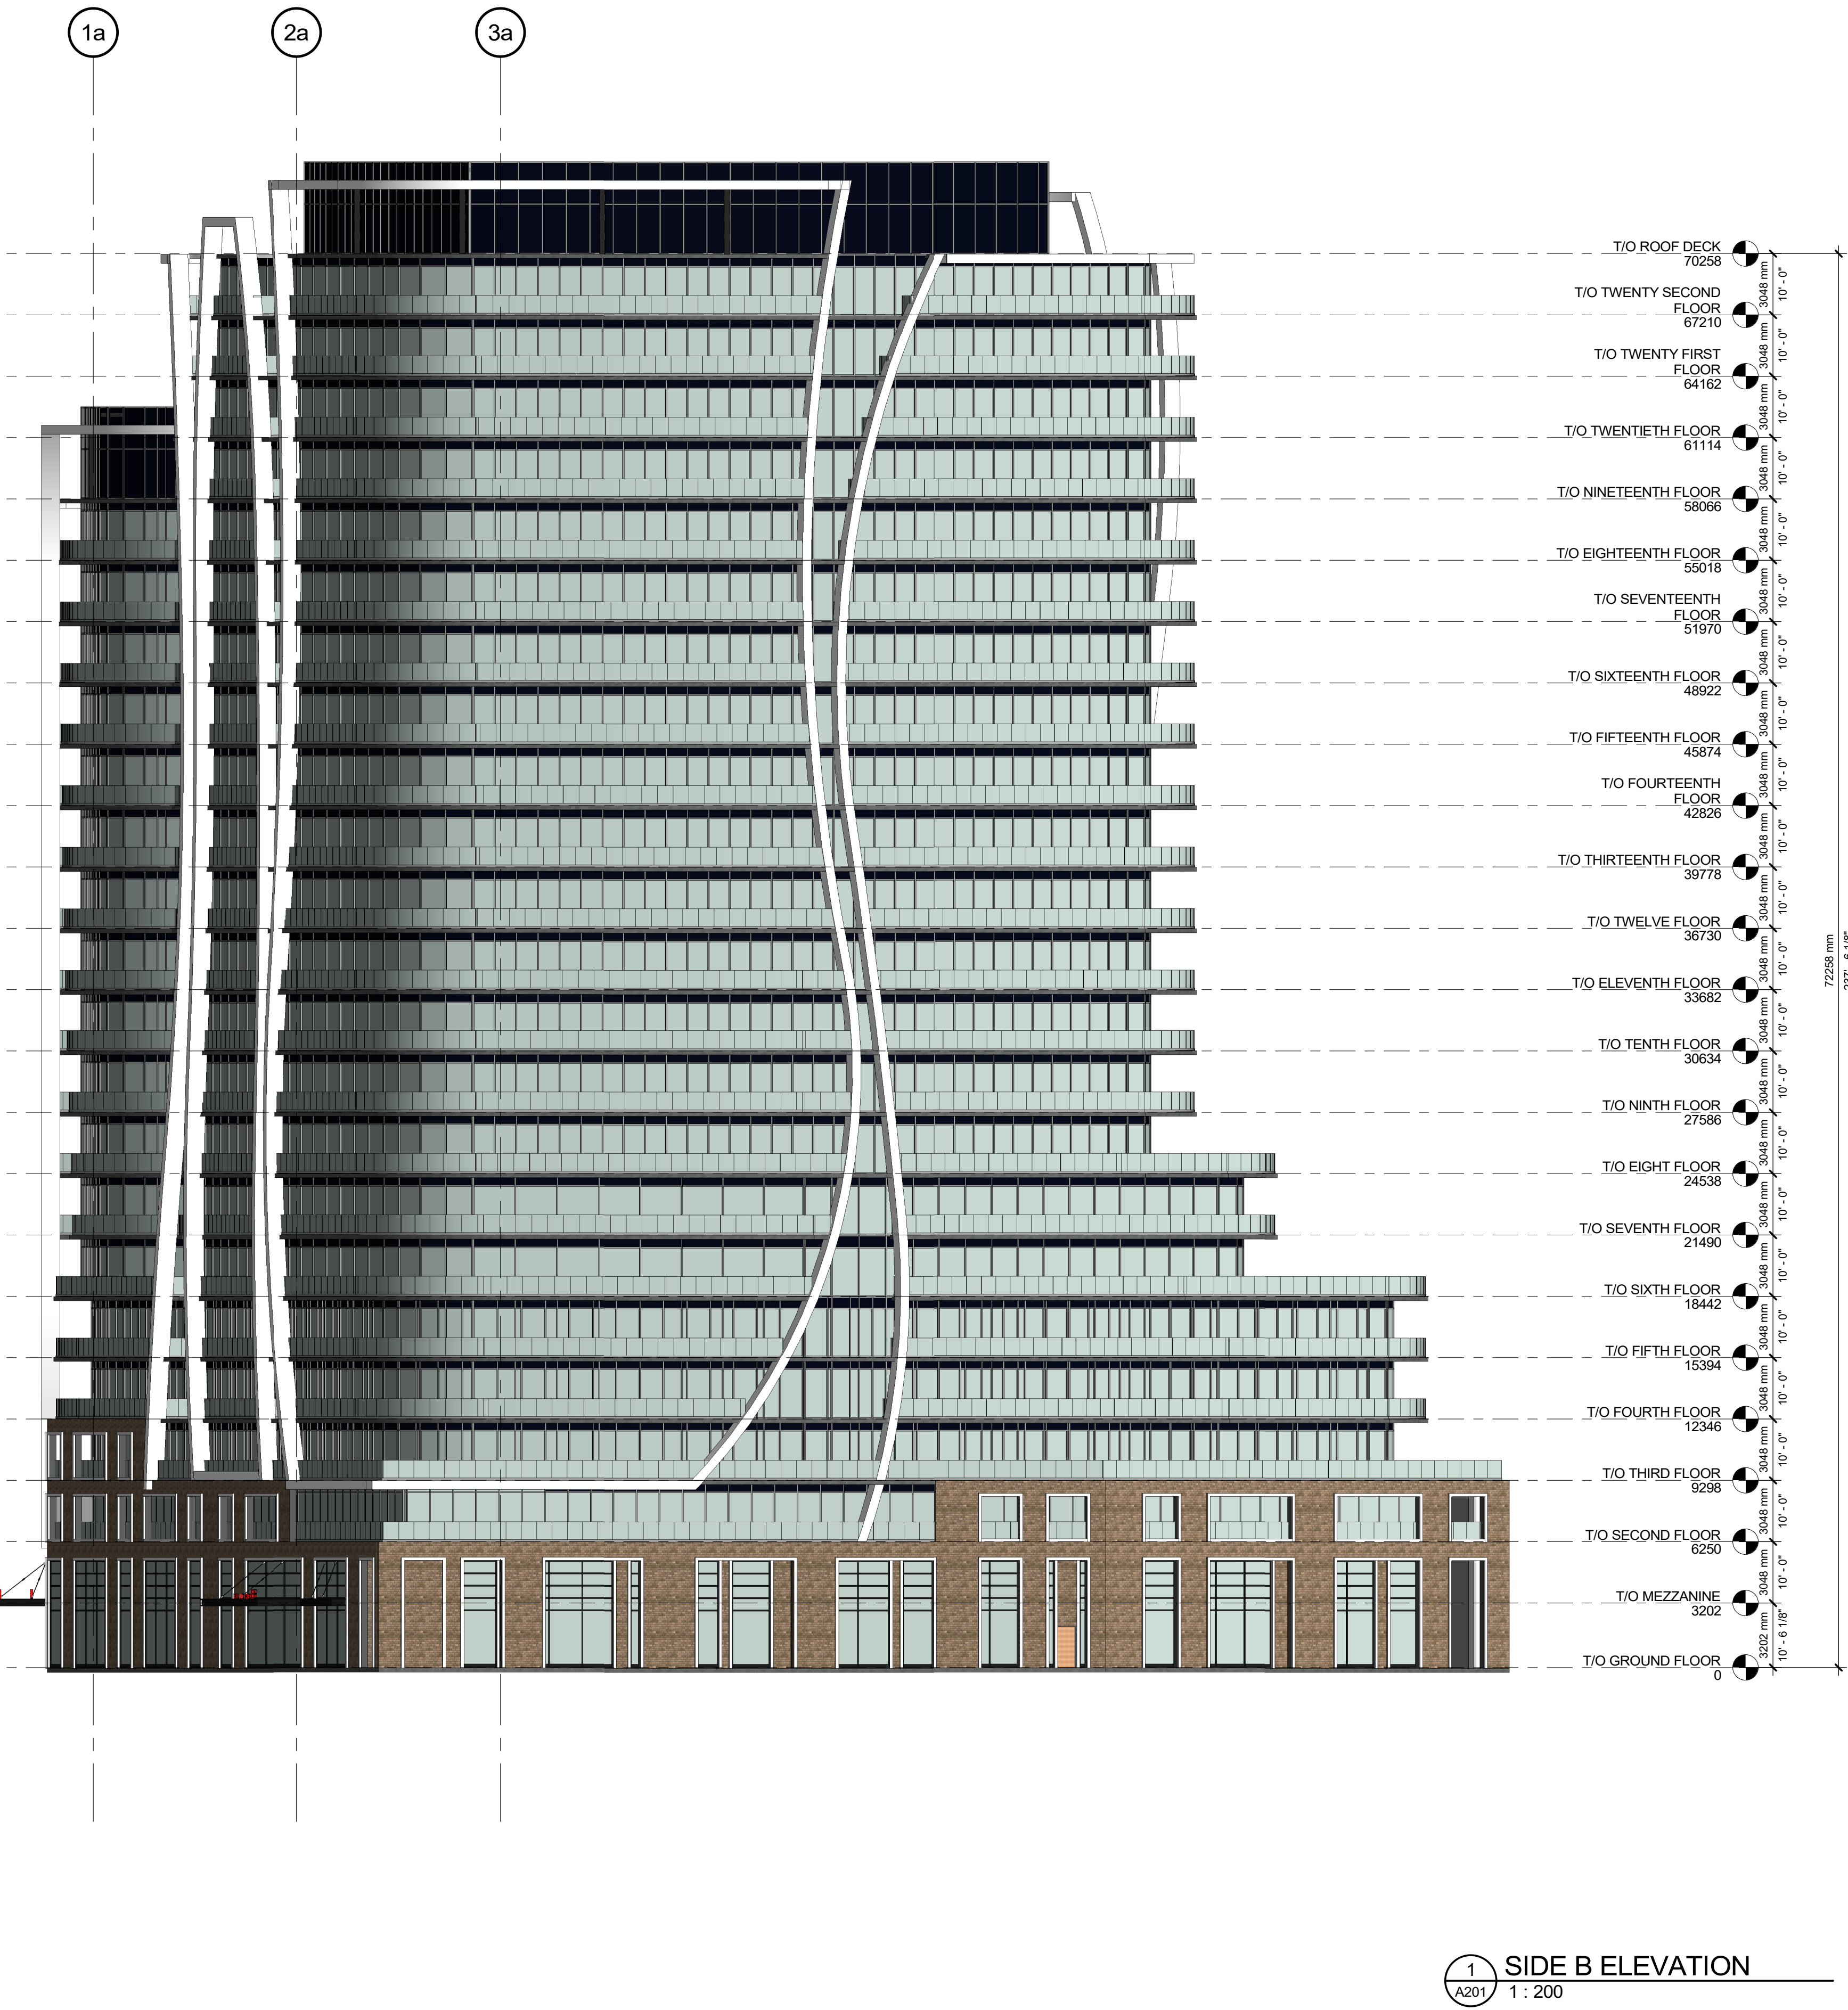

1 SIDE B ELEVATION
A201 1 : 200

C:\Users\cmc\Documents\118004 - Losani Homes - Building A&B\A201S.dwg, cmc.rvt

25/10/2018 11:57 PM

NO.	ISSUED	DATE
	ZONING DRAFT SUBMISSION	JUNE 1, 2018

DO NOT SCALE DRAWINGS. USE ONLY DIMENSIONS MARKED ISSUED FOR CONSTRUCTION. VERIFY CONFIGURATIONS AND DIMENSIONS ON SITE BEFORE BEGINNING WORK. NOTIFY ARCHITECT IMMEDIATELY OF ANY ERRORS, OMISSIONS OR DISCREPANCIES.
CHAMBERLAIN ARCHITECT SERVICES LIMITED AND CHAMBERLAIN CONSTRUCTION SERVICES LIMITED HAVE SEVERAL OWNERSHIP.
CHAMBERLAIN ARCHITECT SERVICES LIMITED HAS COPYRIGHT. CONSTRUCTING A SUBSTANTIALLY SIMILAR BUILDING WITHOUT PERMISSION MAY INFRINGE THE COPYRIGHT OWNERS RIGHTS. MARKING CHANGES TO PLANS DOES NOT NECESSARILY AVOID COPYRIGHT INFRINGEMENT. INACCENT INFRINGEMENT IS NOT A DEFENSE TO COPYRIGHT INFRINGEMENT. ©

CLIENT
Owner
LOSANI HOMES

SCALE

PROJECT

BUILDING A & B

GRIMSBY, ONTARIO


SHEET NAME

EXTERIOR ELEVATION II

START DATE	Issue Date
DRAWN BY	CMC
CHECKED BY	JM
SCALE	1 : 200
PROJECT NO.	118004

DRAWING

A202

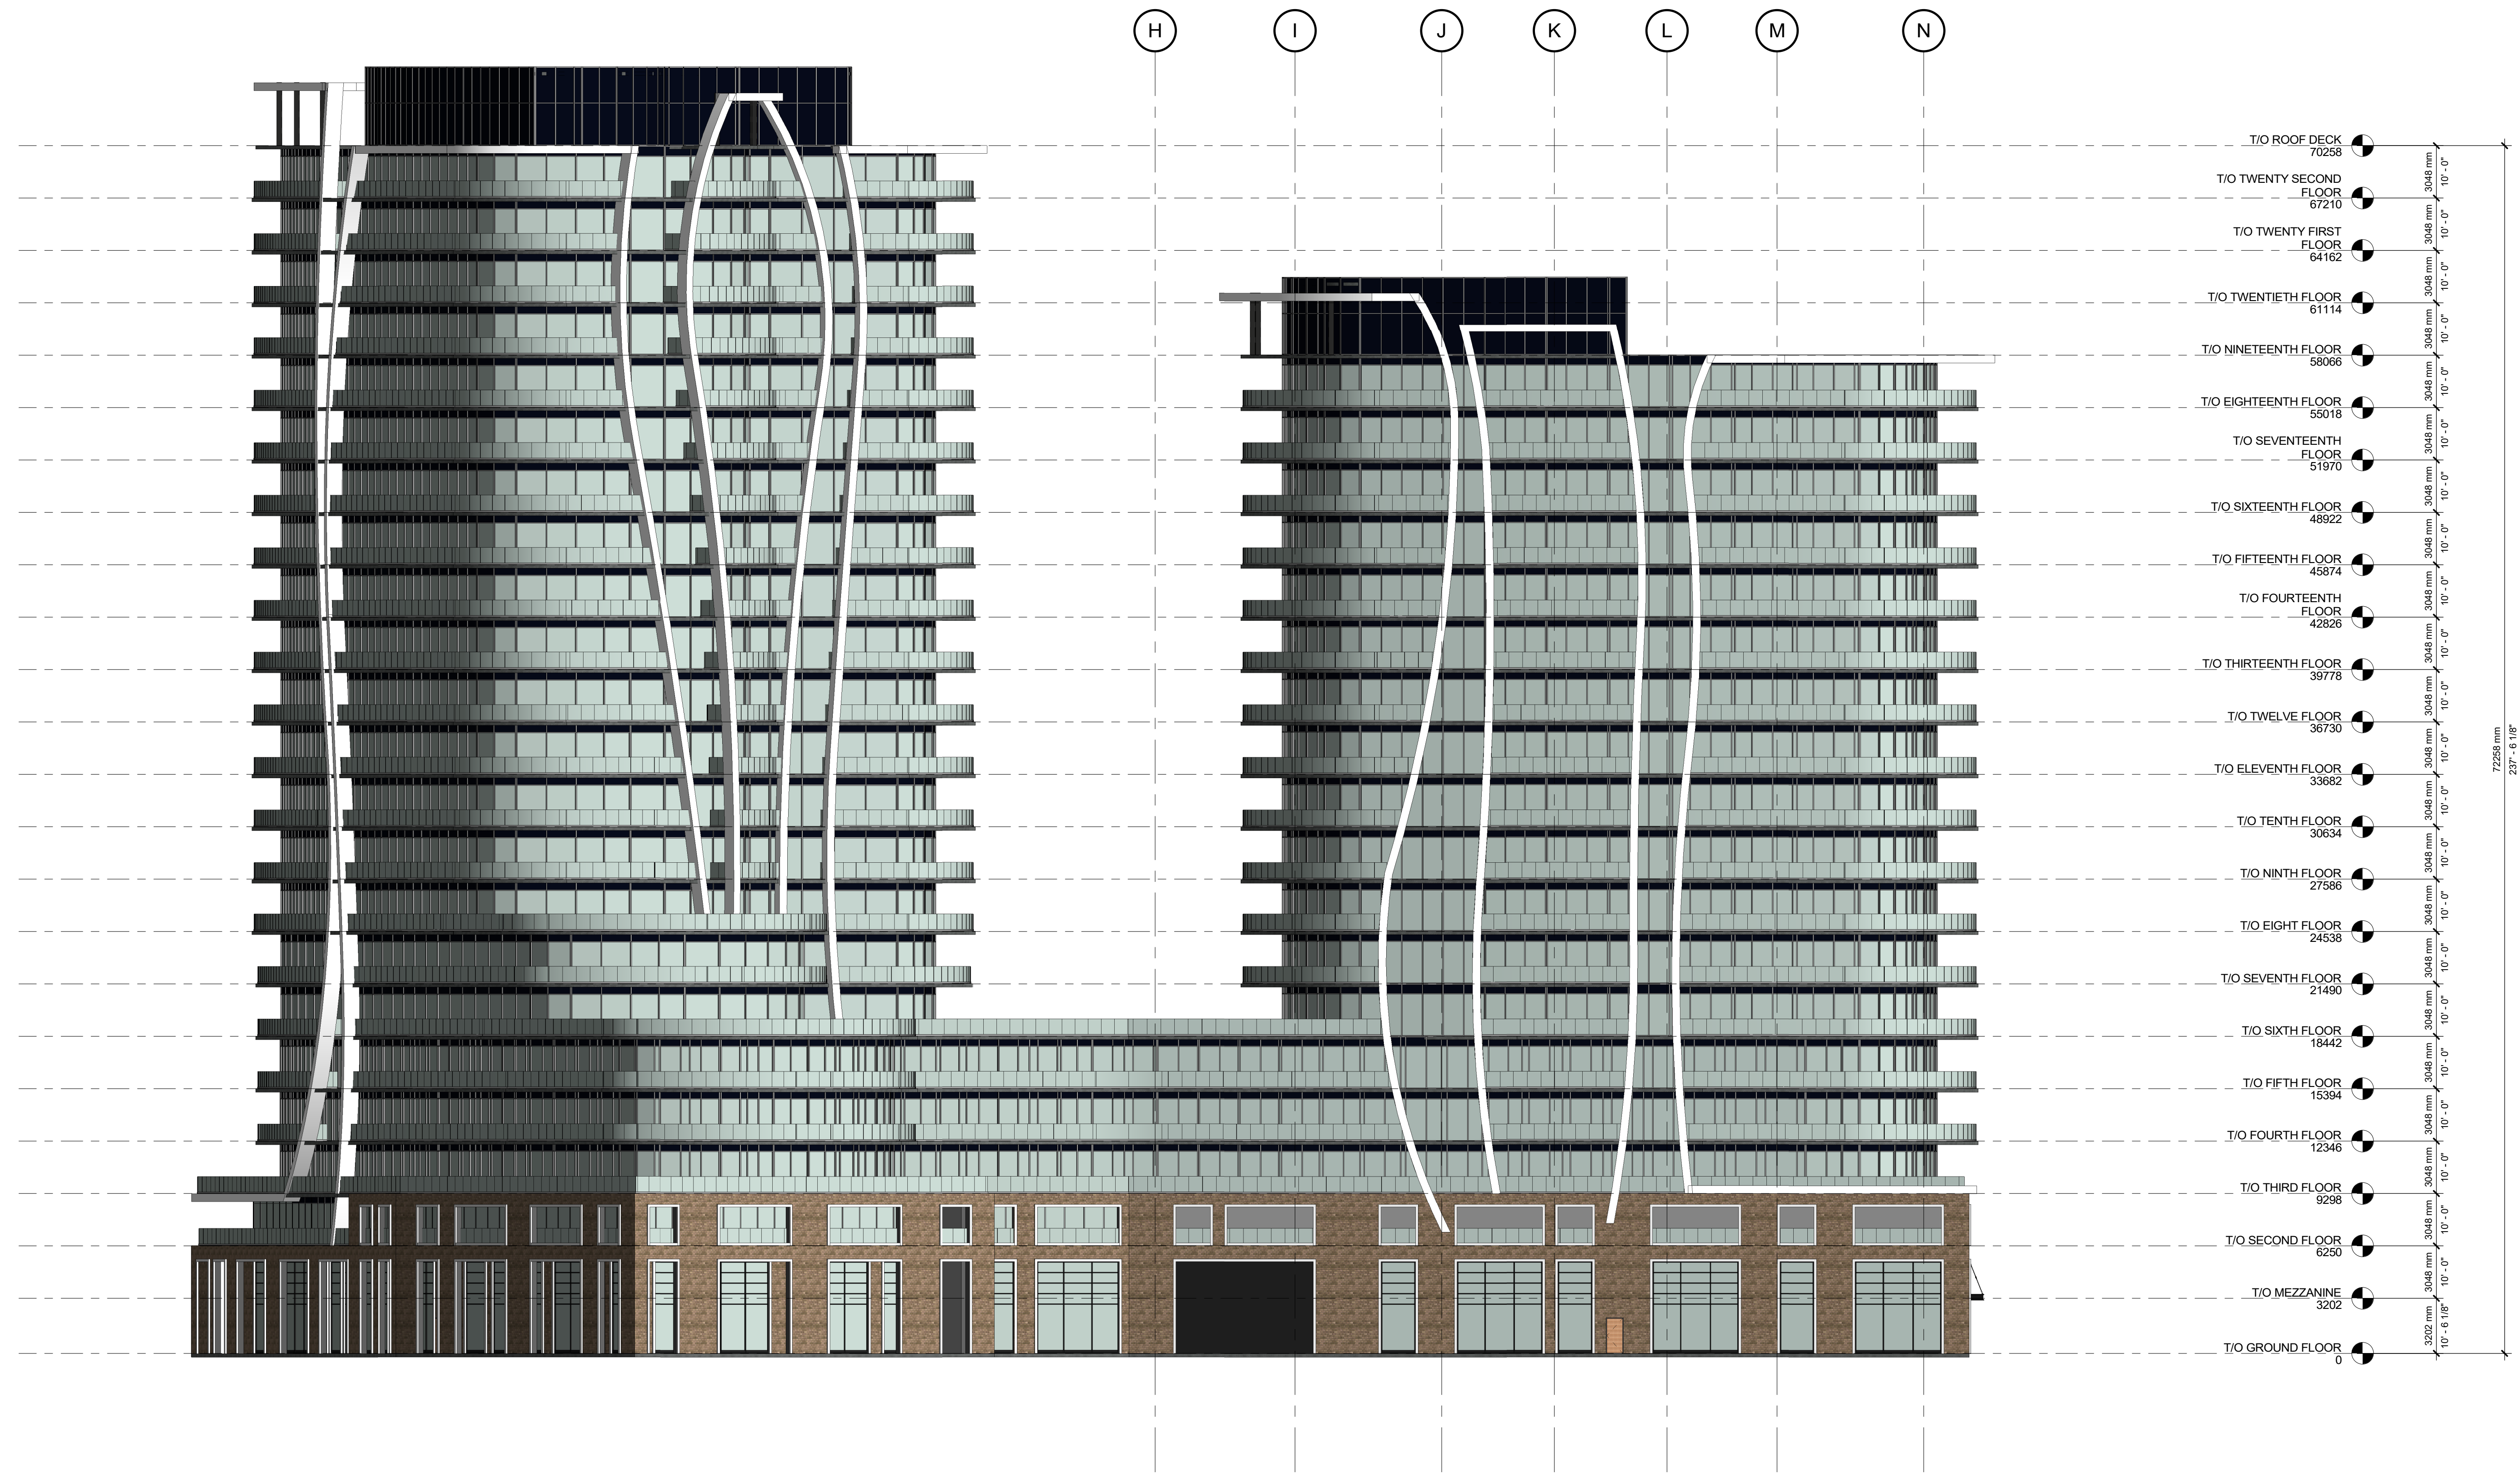

BACK ELEVATION
1 : 200

C:\Users\cmc\Documents\118004 - Losani Homes - Building A&B\2018 - 06\A202.dwg 25/06/2018 3:32:13 PM

NO.	ISSUED	DATE
1	ZONING DRAFT SUBMISSION	JUNE 1, 2018

DO NOT SCALE DRAWINGS. USE ONLY DIMENSIONS MARKED FOR CONSTRUCTION. VERIFY CONFIGURATIONS AND DIMENSIONS ON SITE BEFORE BEGINNING WORK. NOTIFY ARCHITECT IMMEDIATELY OF ANY ERRORS, OMISSIONS OR DISCREPANCIES.
CHAMBERLAIN ARCHITECT SERVICES LIMITED AND CHAMBERLAIN CONSTRUCTION SERVICES LIMITED HAVE SEVERAL OWNERSHIP.
CHAMBERLAIN ARCHITECT SERVICES LIMITED HAS COPYRIGHT. CONSTRUCTING A SUBSTANTIALLY SIMILAR BUILDING WITHOUT PERMISSION MAY INFRINGE THE COPYRIGHT OWNERS RIGHTS.
NECESSARY AND/OR COPYRIGHT INFRINGEMENT. INDECENT INFRINGEMENT IS NOT A DEFENSE TO COPYRIGHT INFRINGEMENT. ©

CLIENT
Owner
LOSANI HOMES

SCALE

PROJECT

BUILDING A & B


GRIMSBY, ONTARIO

SHEET NAME

EXTERIOR ELEVATION III

START DATE	Issue Date
DRAWN BY	CMC
CHECKED BY	JM
SCALE	1 : 200
PROJECT NO.	118004

DRAWING
A203

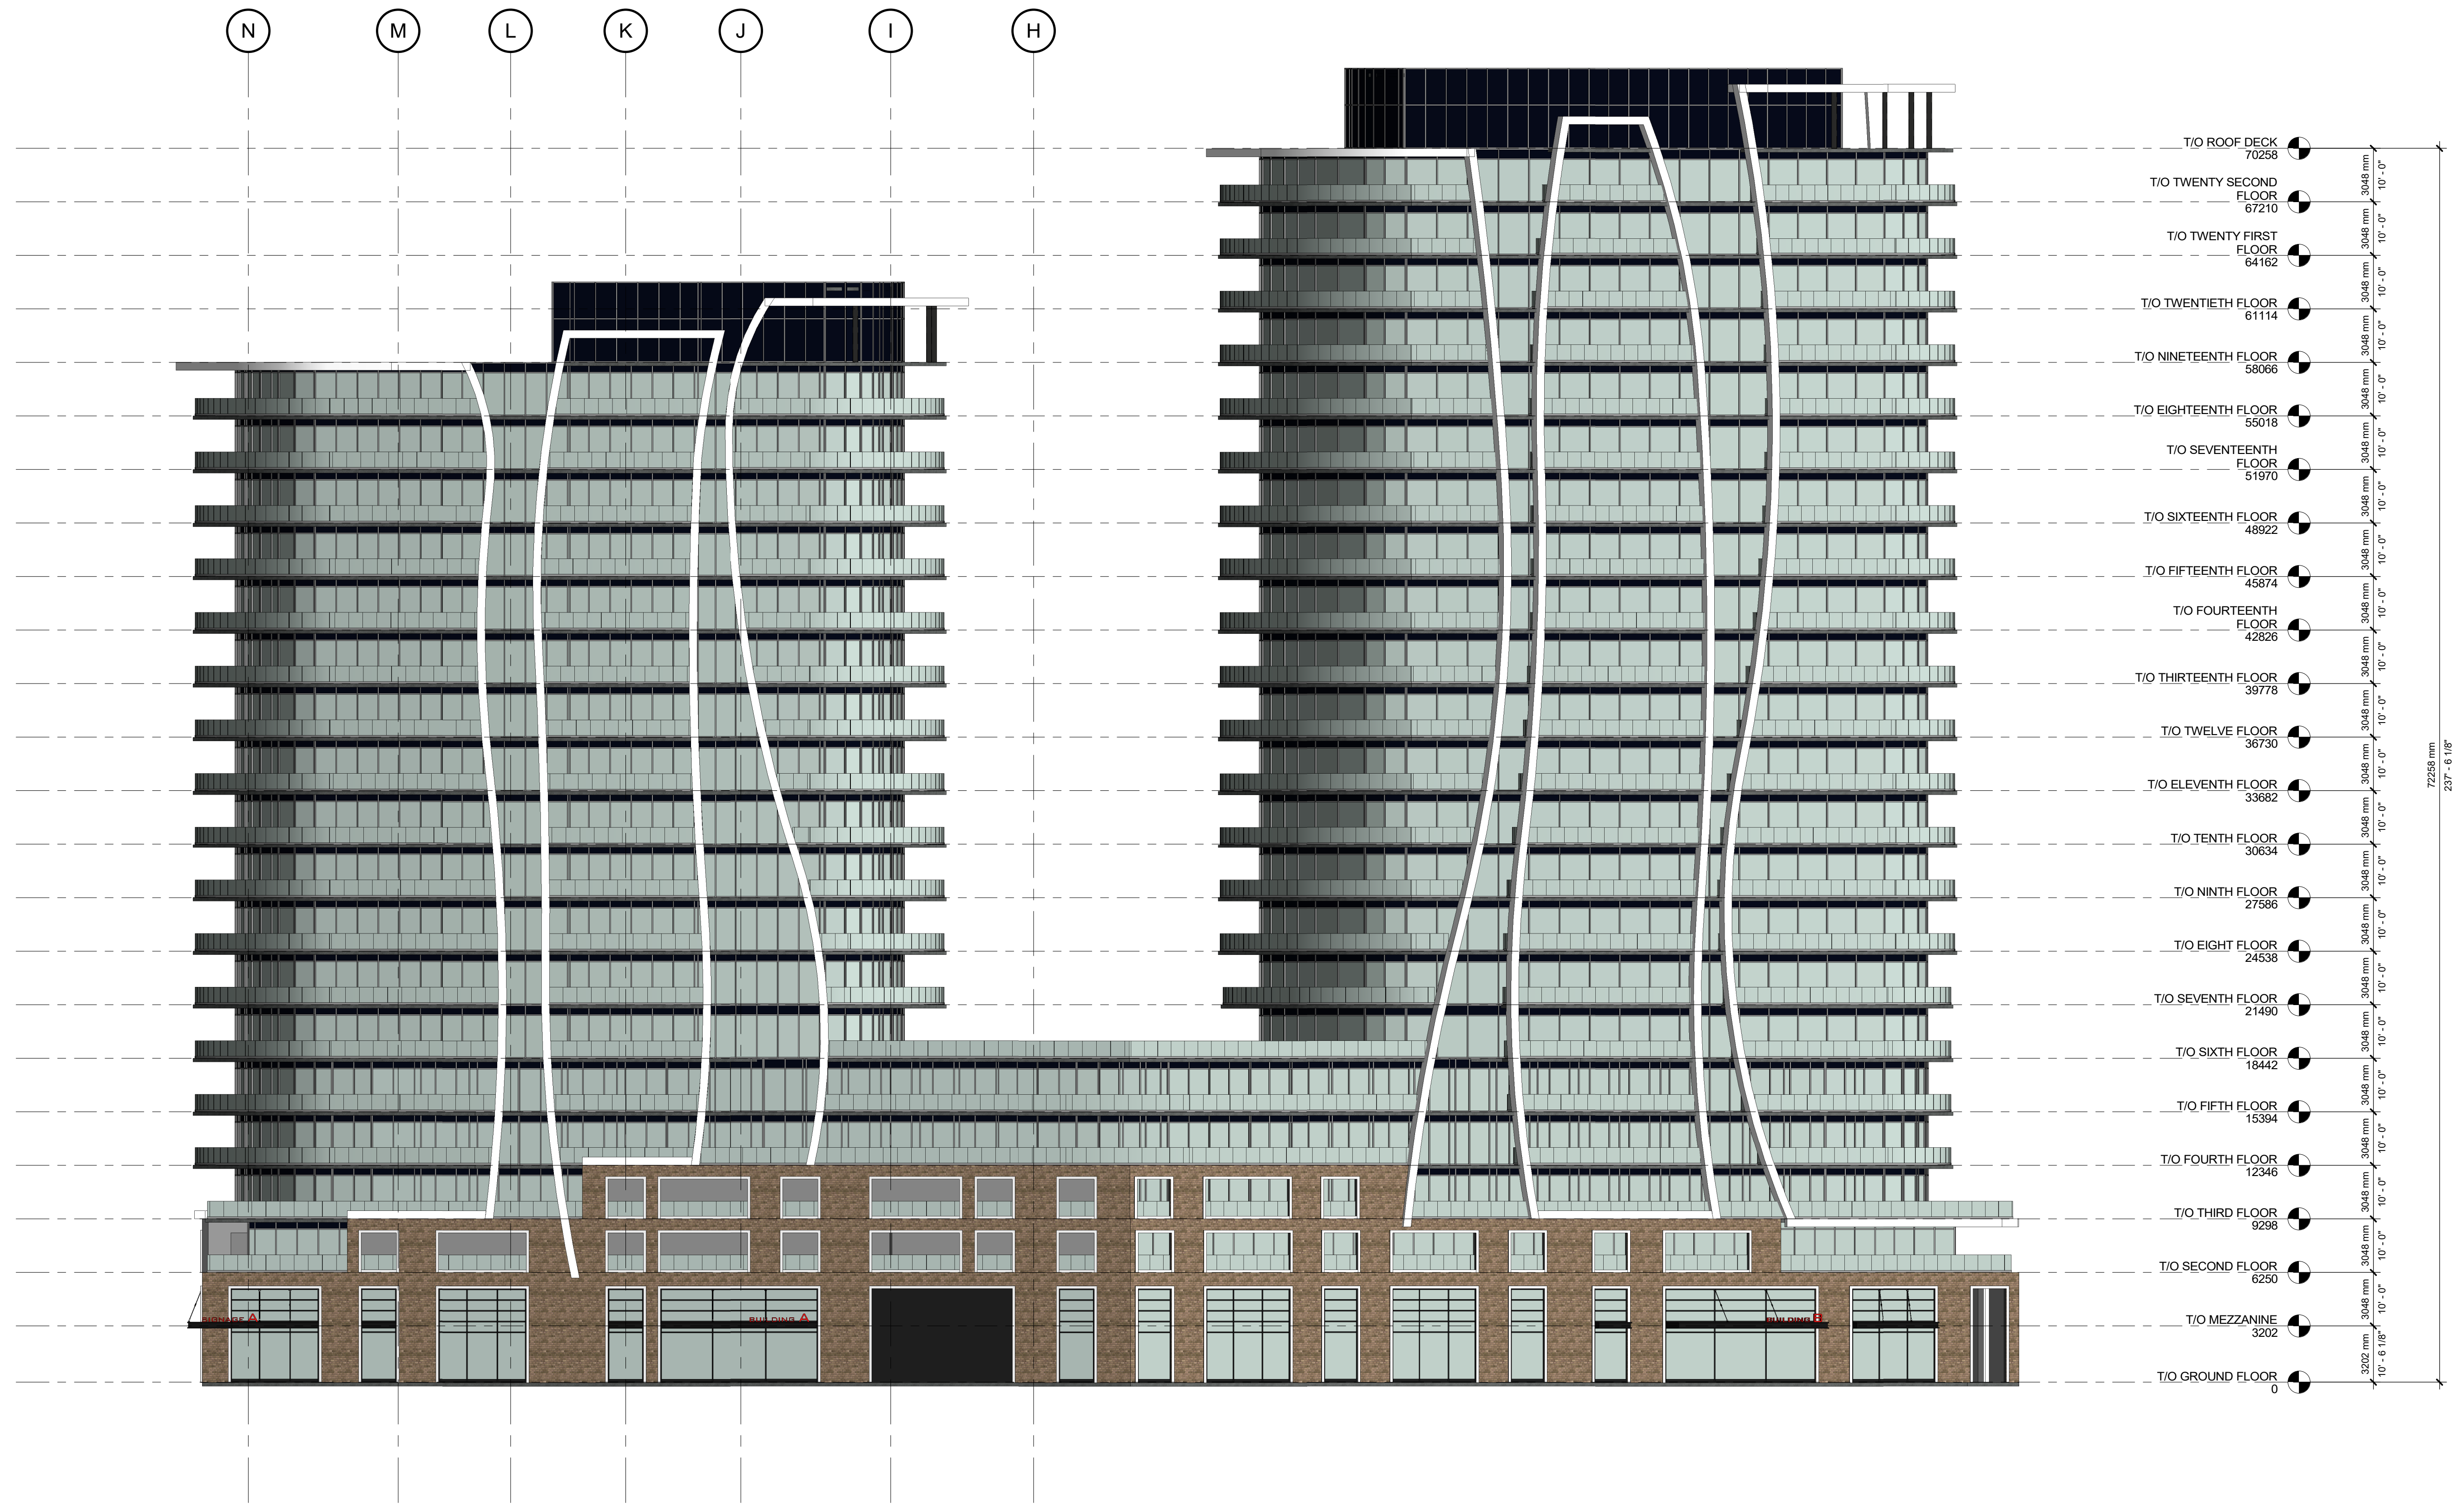

1 FRONT ELEVATION
A203 1 : 200

C:\Users\jacob\Documents\118004 - Losani Homes - Building A&B\A203 - Elevations.dwg


3/31/2018 3:12:28 PM

NO.	ISSUED	DATE
1	ZONING DRAFT SUBMISSION	JUNE 1, 2018


DO NOT SCALE DRAWINGS. USE ONLY DIMENSIONS MARKED FOR CONSTRUCTION. VERIFY CONFIGURATIONS AND DIMENSIONS ON SITE BEFORE BEGINNING WORK. NOTIFY ARCHITECT IMMEDIATELY OF ANY ERRORS, OMISSIONS OR DISCREPANCIES. CHAMBERLAIN ARCHITECT SERVICES LIMITED AND CHAMBERLAIN CONSTRUCTION SERVICES LIMITED HAVE SEVERAL OWNERSHIP. CHAMBERLAIN ARCHITECT SERVICES LIMITED HAS COPYRIGHT. CONSTRUCTING A SUBSTANTIALLY SIMILAR BUILDING WITHOUT PERMISSION MAY INFRINGE THE COPYRIGHT OWNERS RIGHTS. MAKING MINOR CHANGES TO PLAN AND DOES NOT NECESSARILY AVOID COPYRIGHT INFRINGEMENT. INACCENT INFRINGEMENT IS NOT A DEFENSE TO COPYRIGHT INFRINGEMENT. ©

CLIENT
Owner
LOSANI HOMES


SCALE

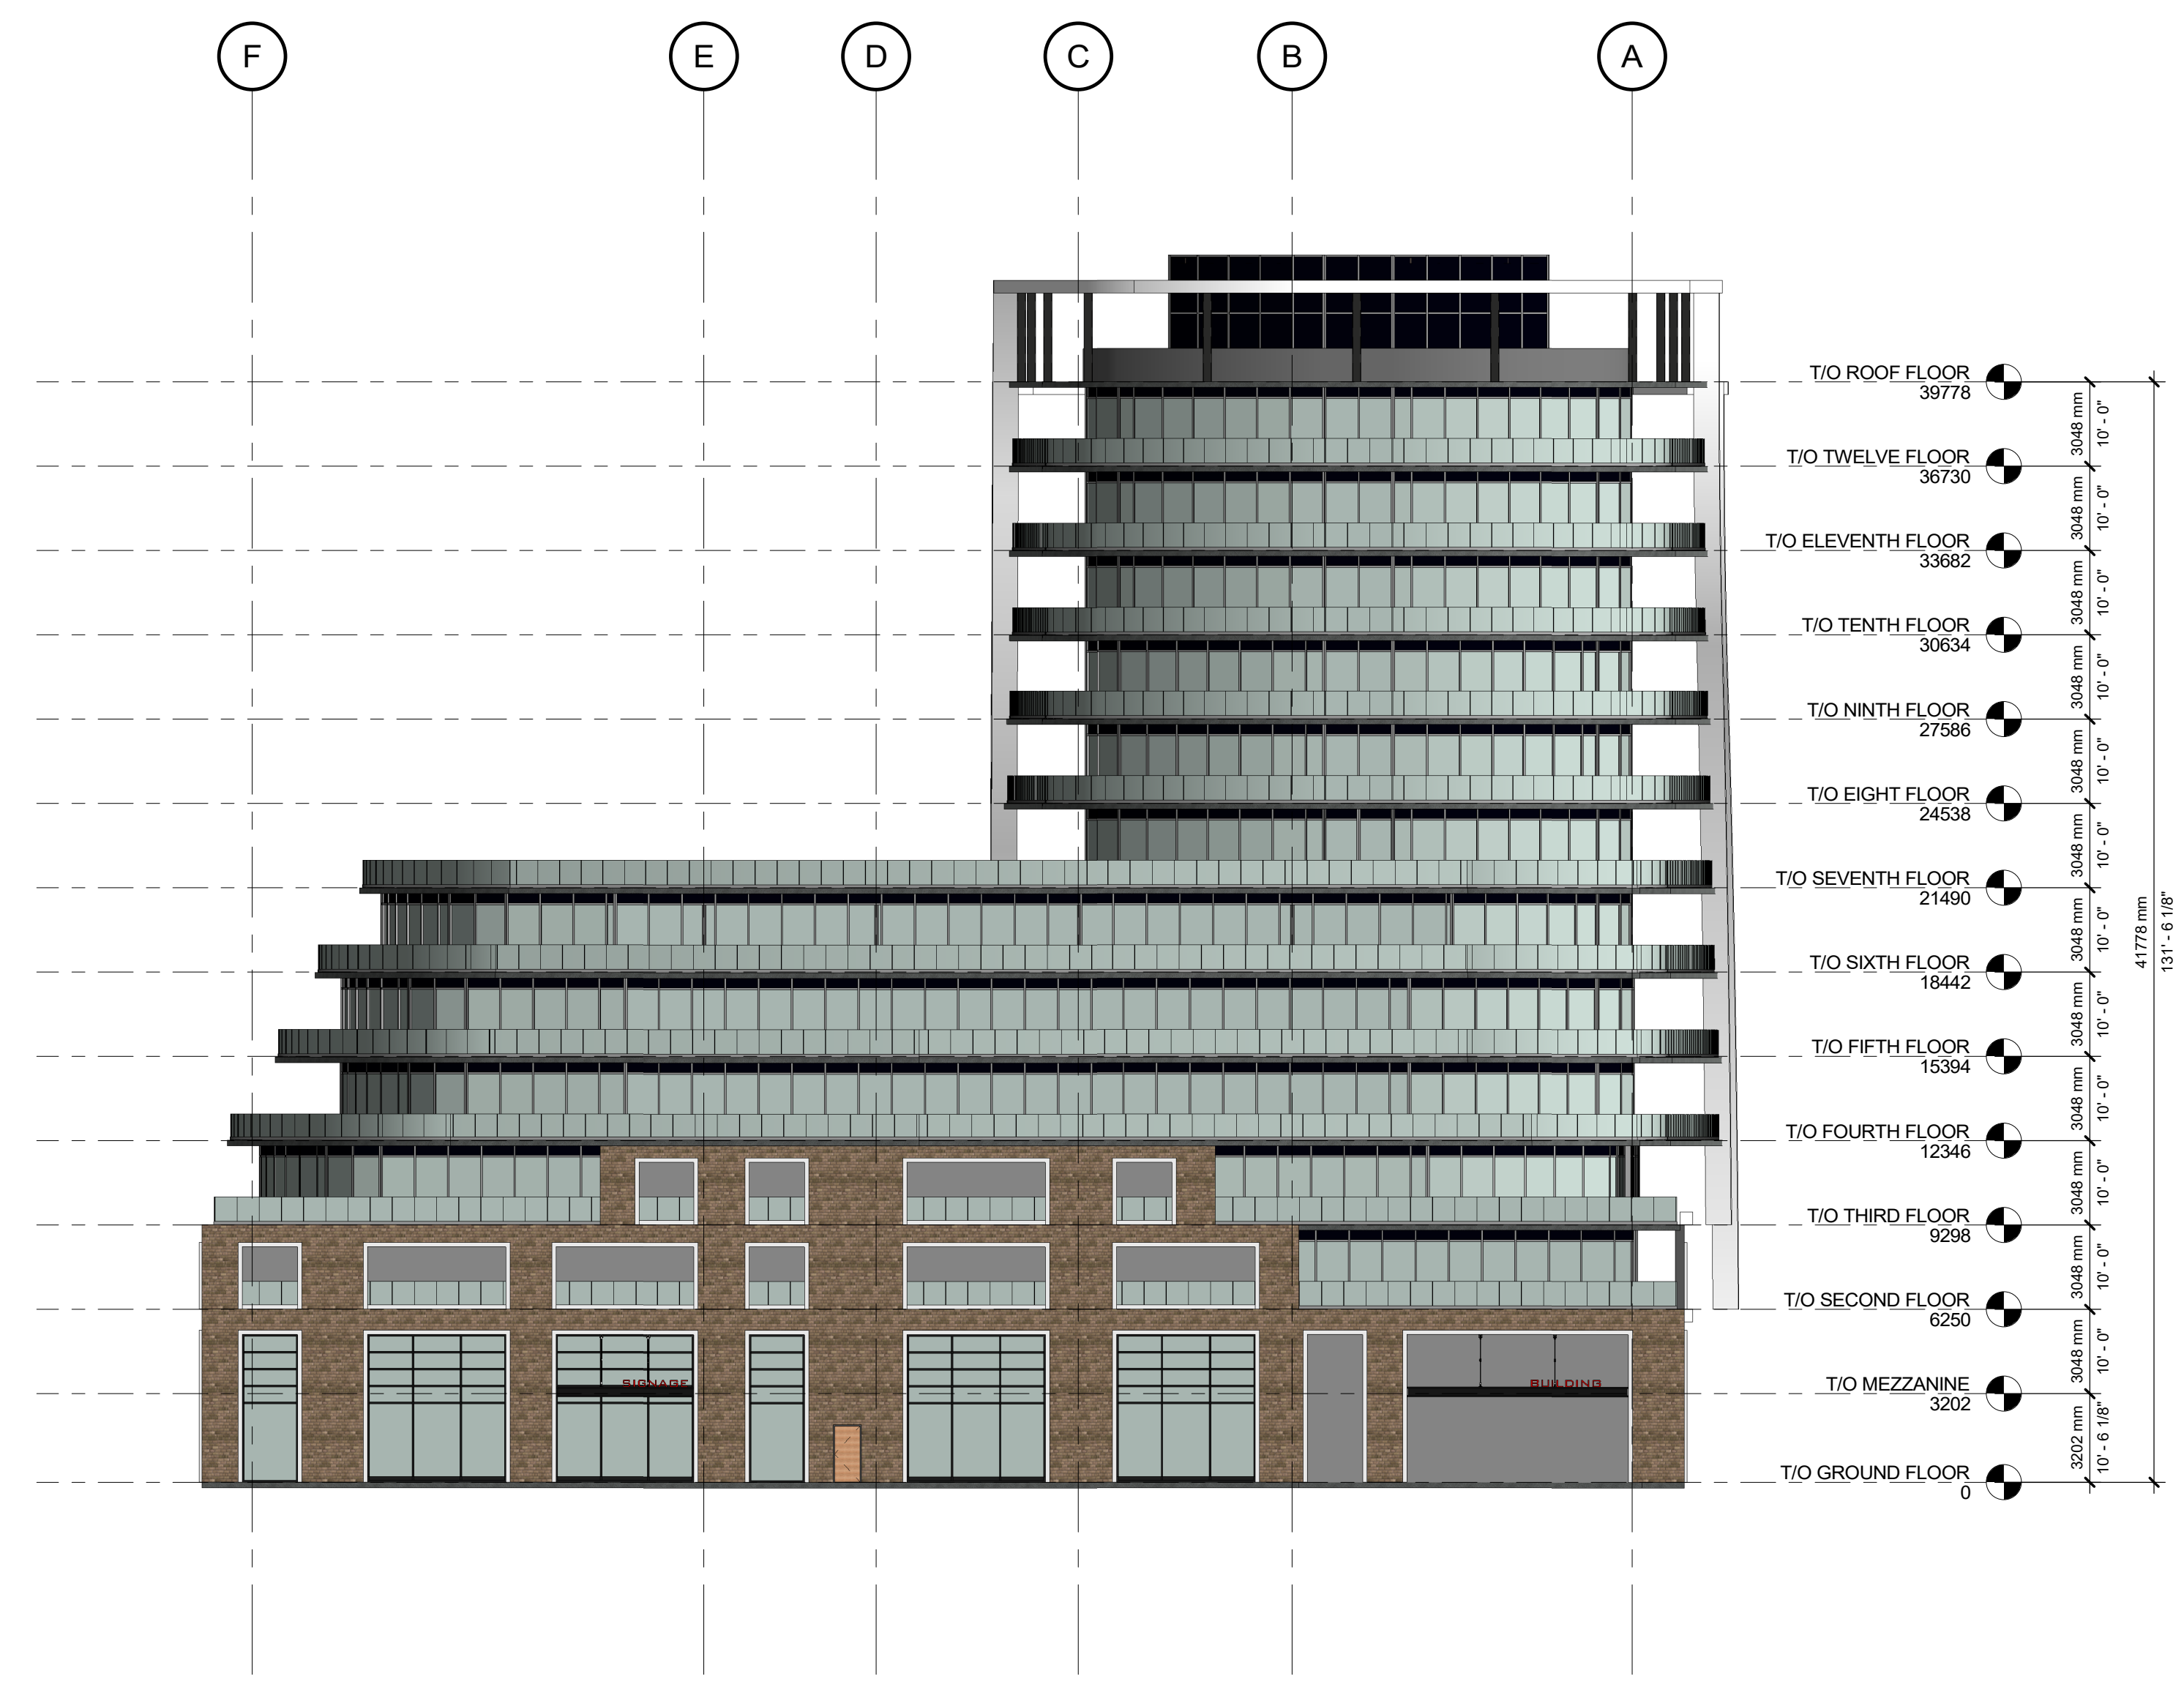


4 SIDE A ELEVATION
A201 1 : 200

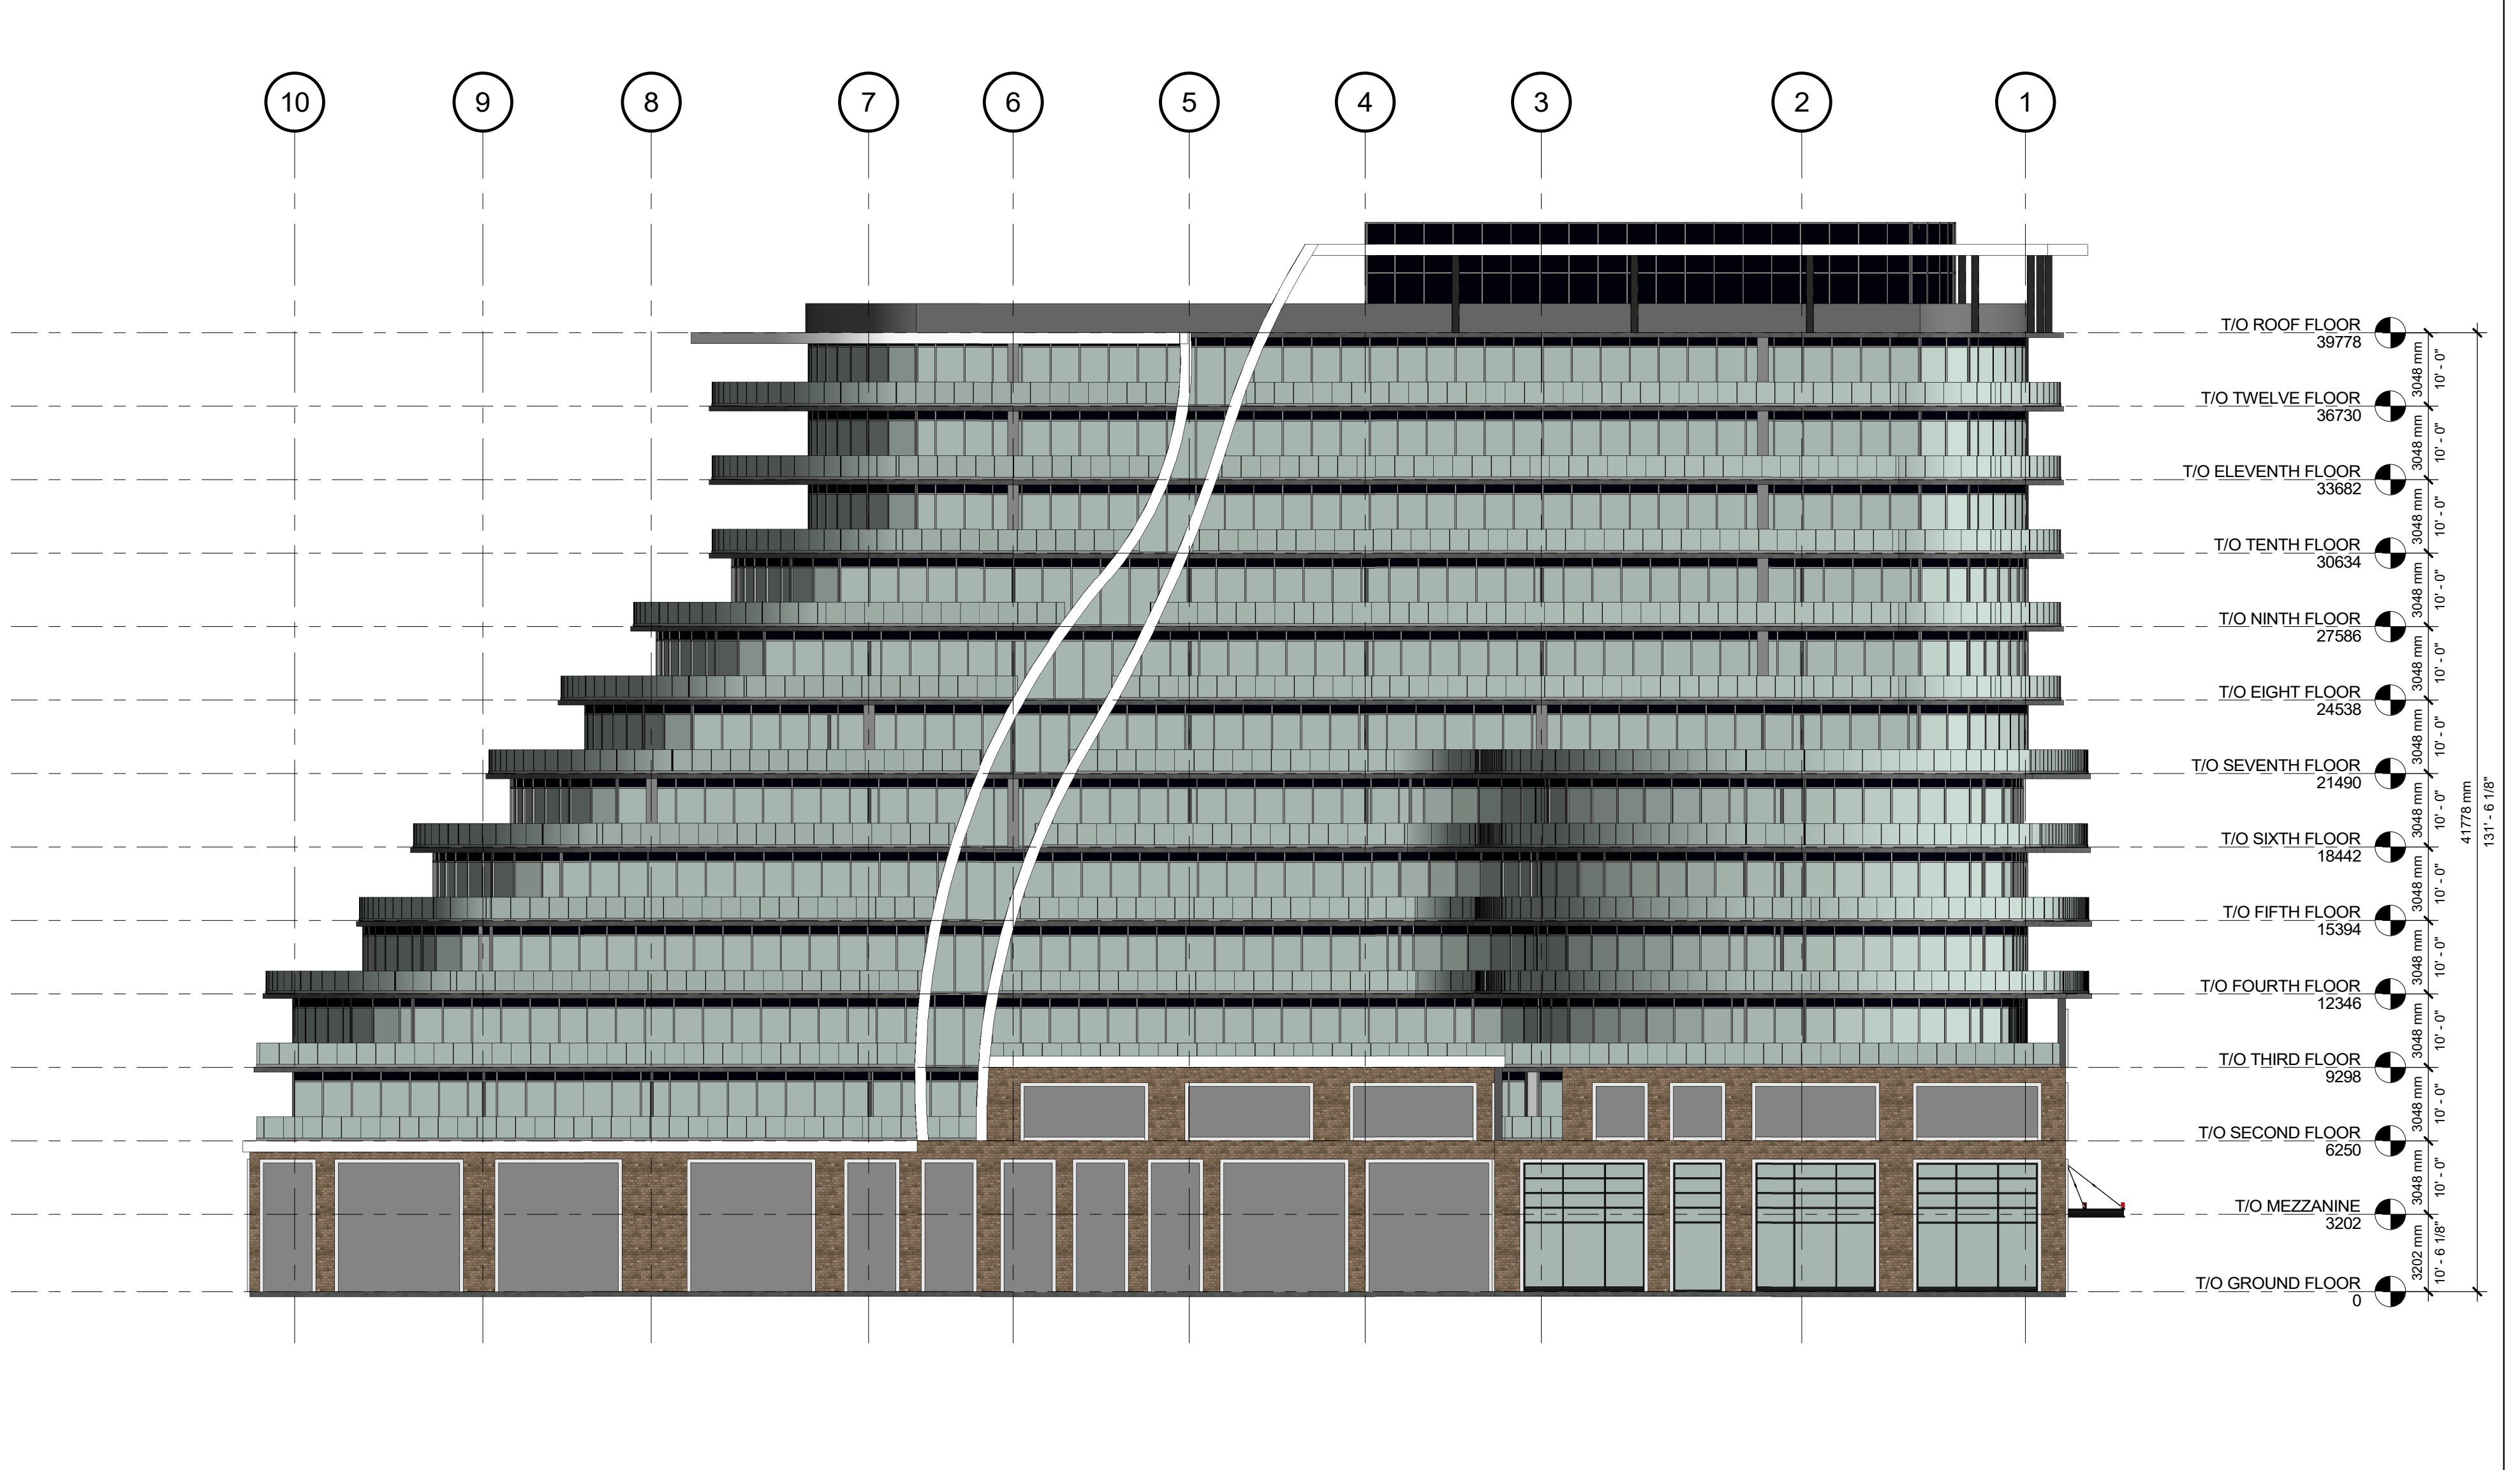

2 FRONT ELEVATION
A201 1 : 200

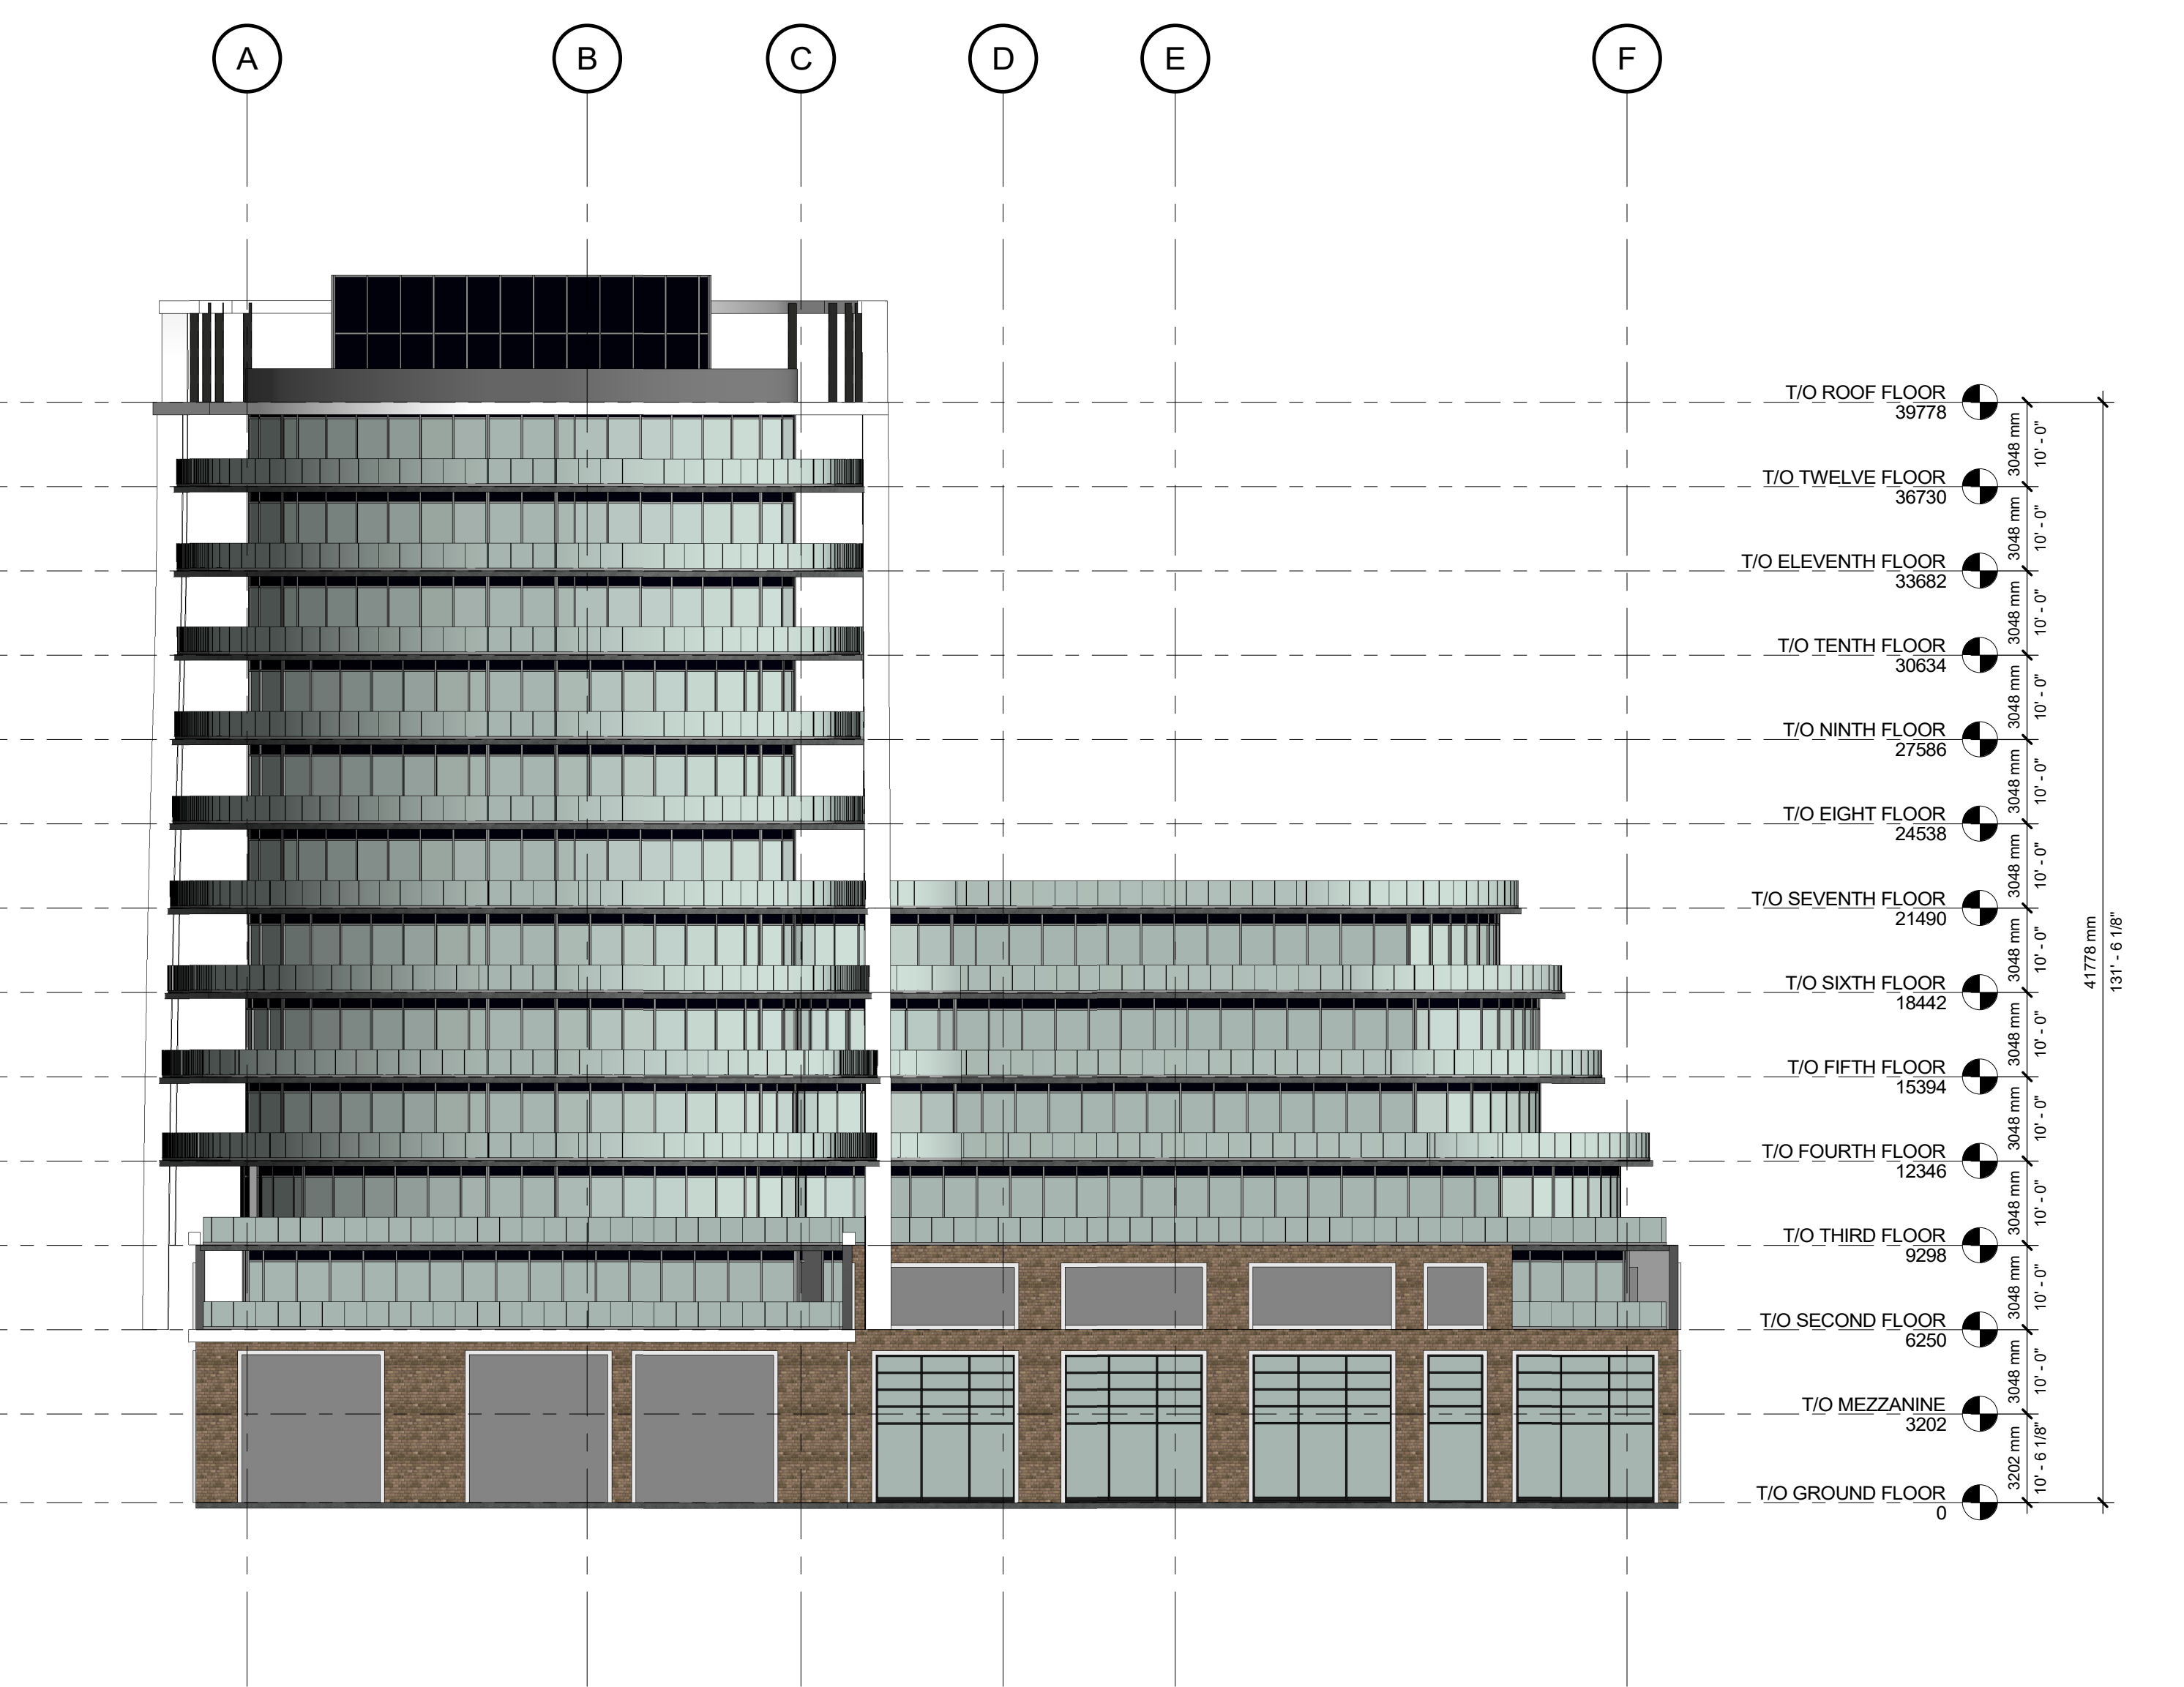

3 SIDE B ELEVATION
A201 1 : 200

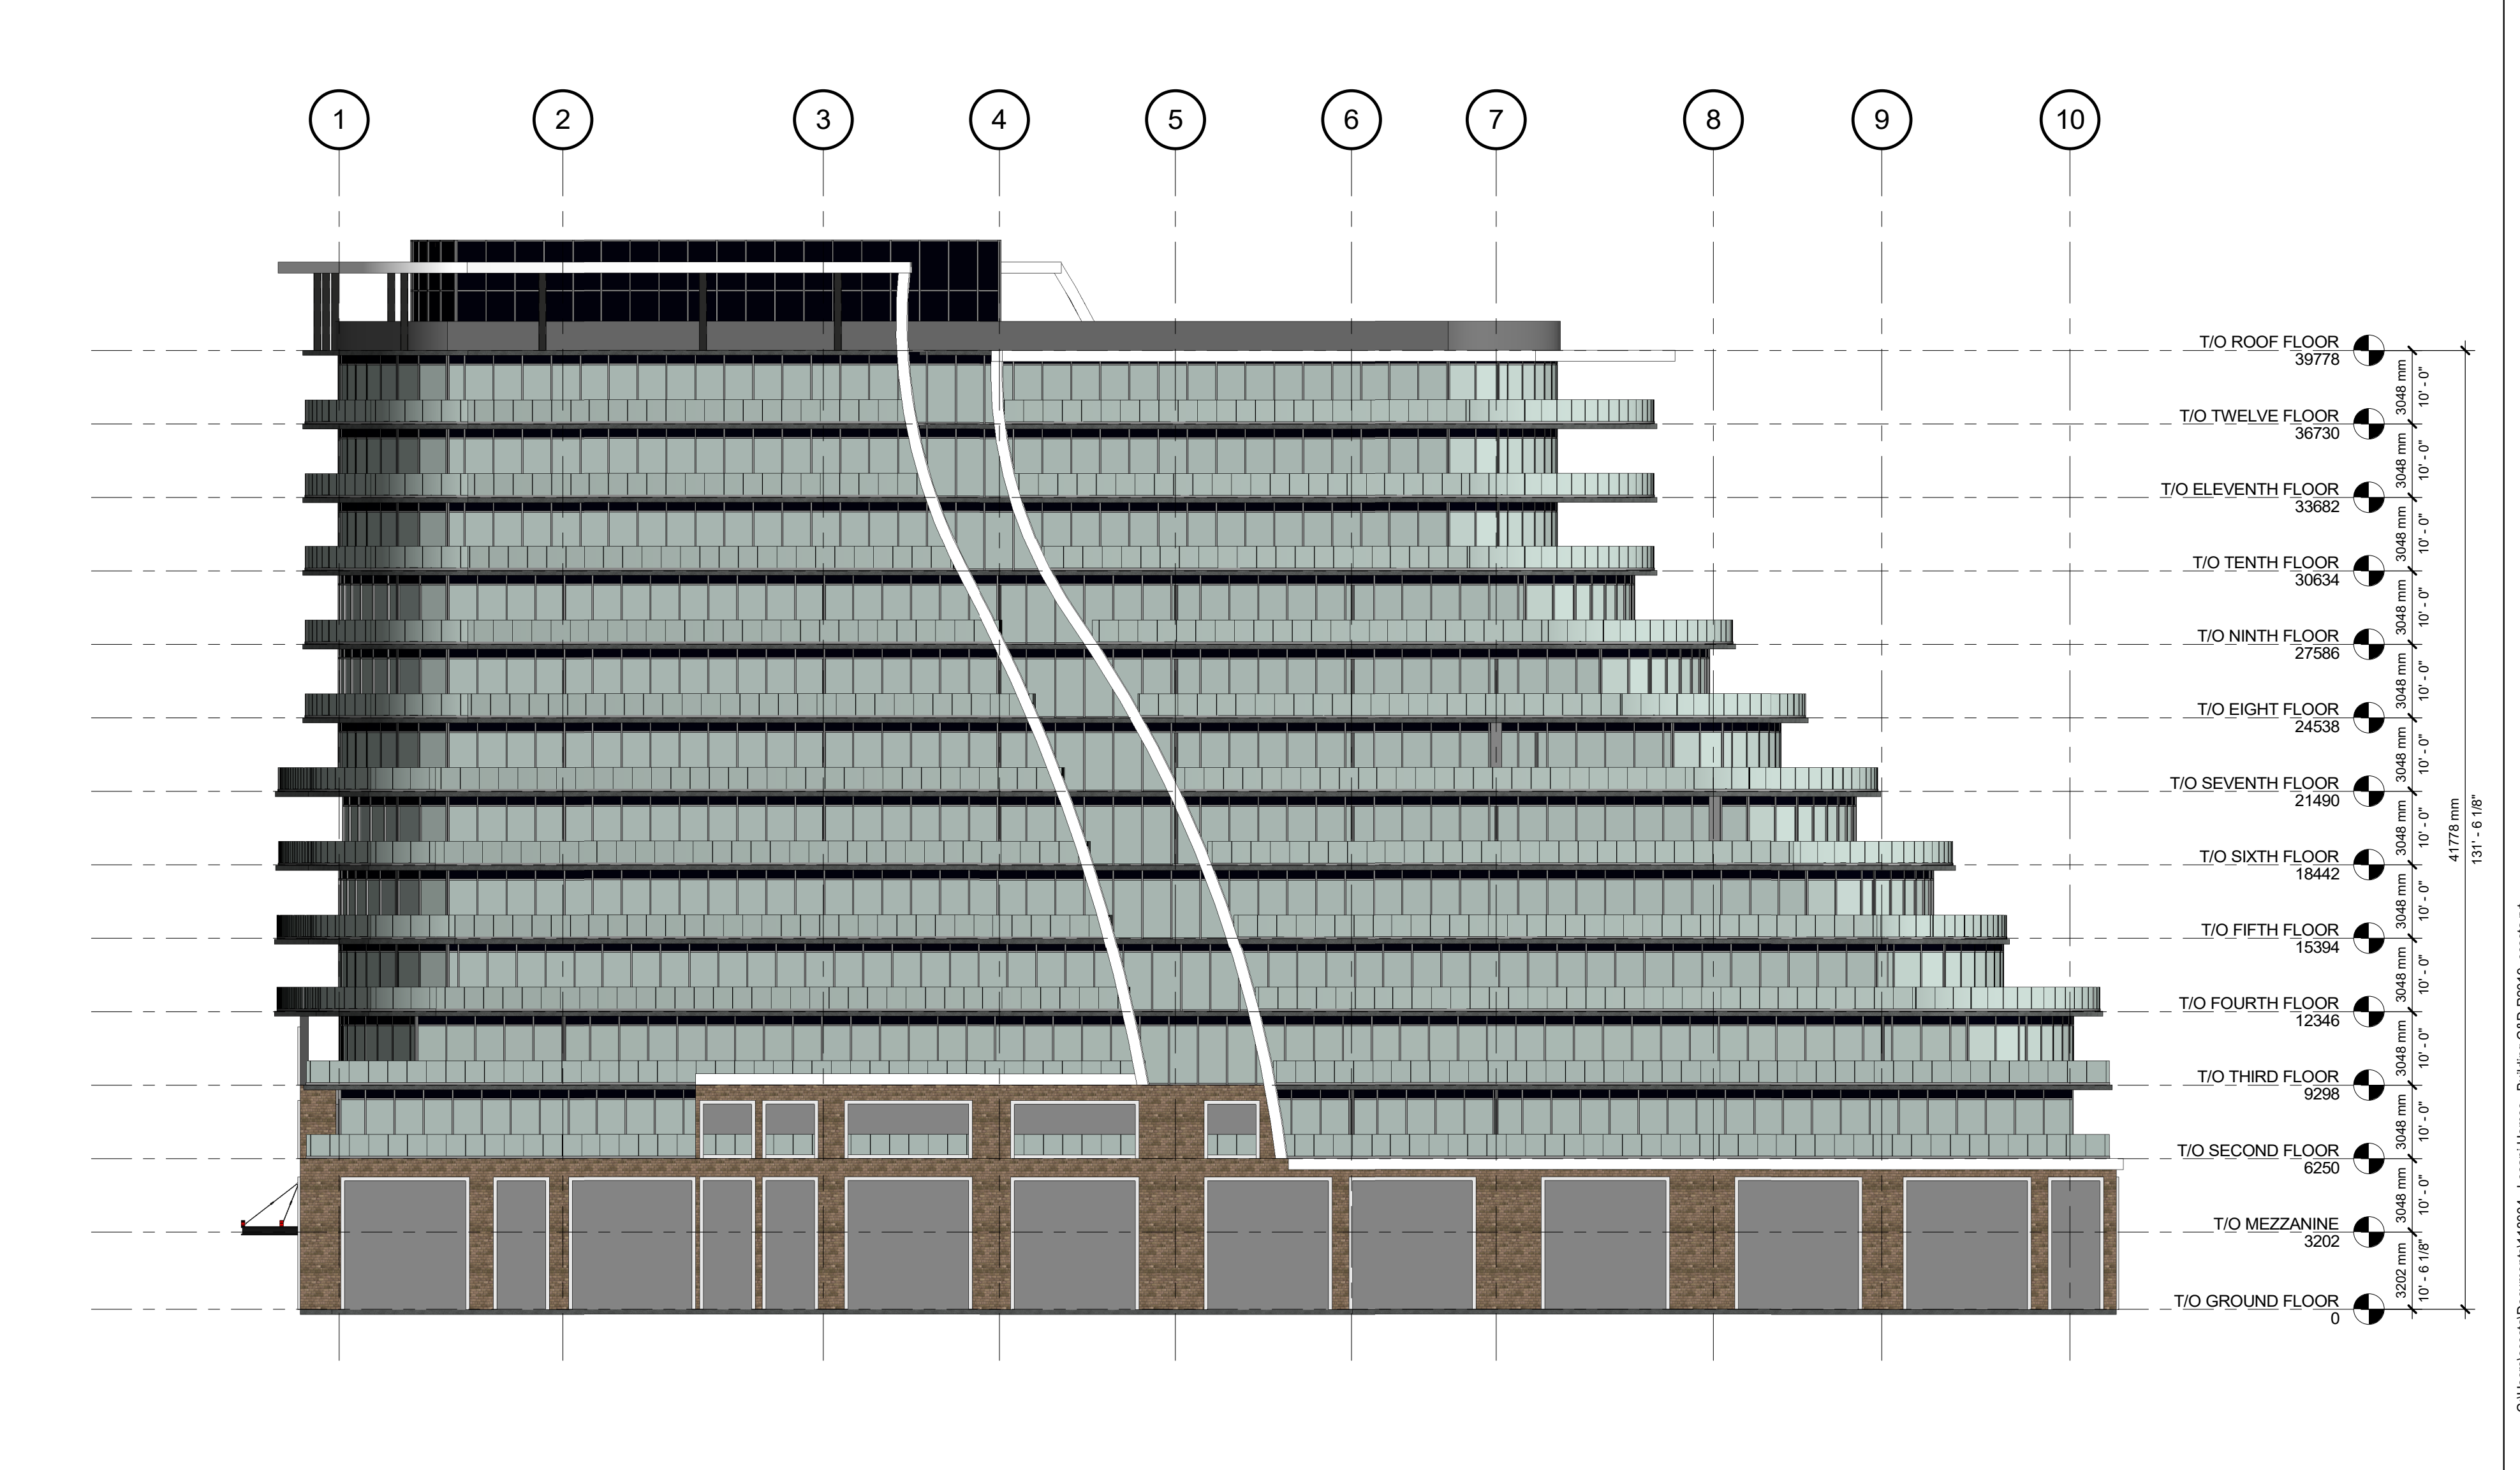

1 BACK ELEVATION
A201 1 : 200

PROJECT

BUILDING C & D

GRIMSBY, ONTARIO

SHEET NAME

EXTERIOR ELEVATION I

START DATE

Issue Date

DRAWN BY CMC

CHECKED BY JM

SCALE 1 : 200

PROJECT NO. 118004

DRAWING

A201





C:\Users\jacob\Documents\11804- Losani Homes - Building C&D\DWG - 2018.dwg 25/10/2018 3:19:25 PM

NO.	ISSUED	DATE
1	ZONING DRAFT SUBMISSION	JUNE 1, 2018

DO NOT SCALE DRAWINGS. USE ONLY DIMENSIONS MARKED FOR CONSTRUCTION. VERIFY CONFIGURATIONS AND DIMENSIONS ON SITE BEFORE BEGINNING WORK. NOTIFY ARCHITECT IMMEDIATELY OF ANY ERRORS, OMISSIONS OR DISCREPANCIES. CHAMBERLAIN ARCHITECT SERVICES LIMITED AND CHAMBERLAIN CONSTRUCTION SERVICES LIMITED HAVE SEVERAL OWNERSHIP. CHAMBERLAIN ARCHITECT SERVICES LIMITED HAS COPYRIGHT. CONSTRUCTING A SUBSTANTIALLY SIMILAR BUILDING WITHOUT PERMISSION MAY INFRINGE THE COPYRIGHT OWNERS RIGHTS. MAKING UNLAWFUL CHANGES TO PLAN AND DESIGN NOT NECESSARILY AVOID COPYRIGHT INFRINGEMENT. INNOCENT INFRINGEMENT IS NOT A DEFENSE TO COPYRIGHT INFRINGEMENT. ©

CLIENT
Owner
LOSANI HOMES

SCALE

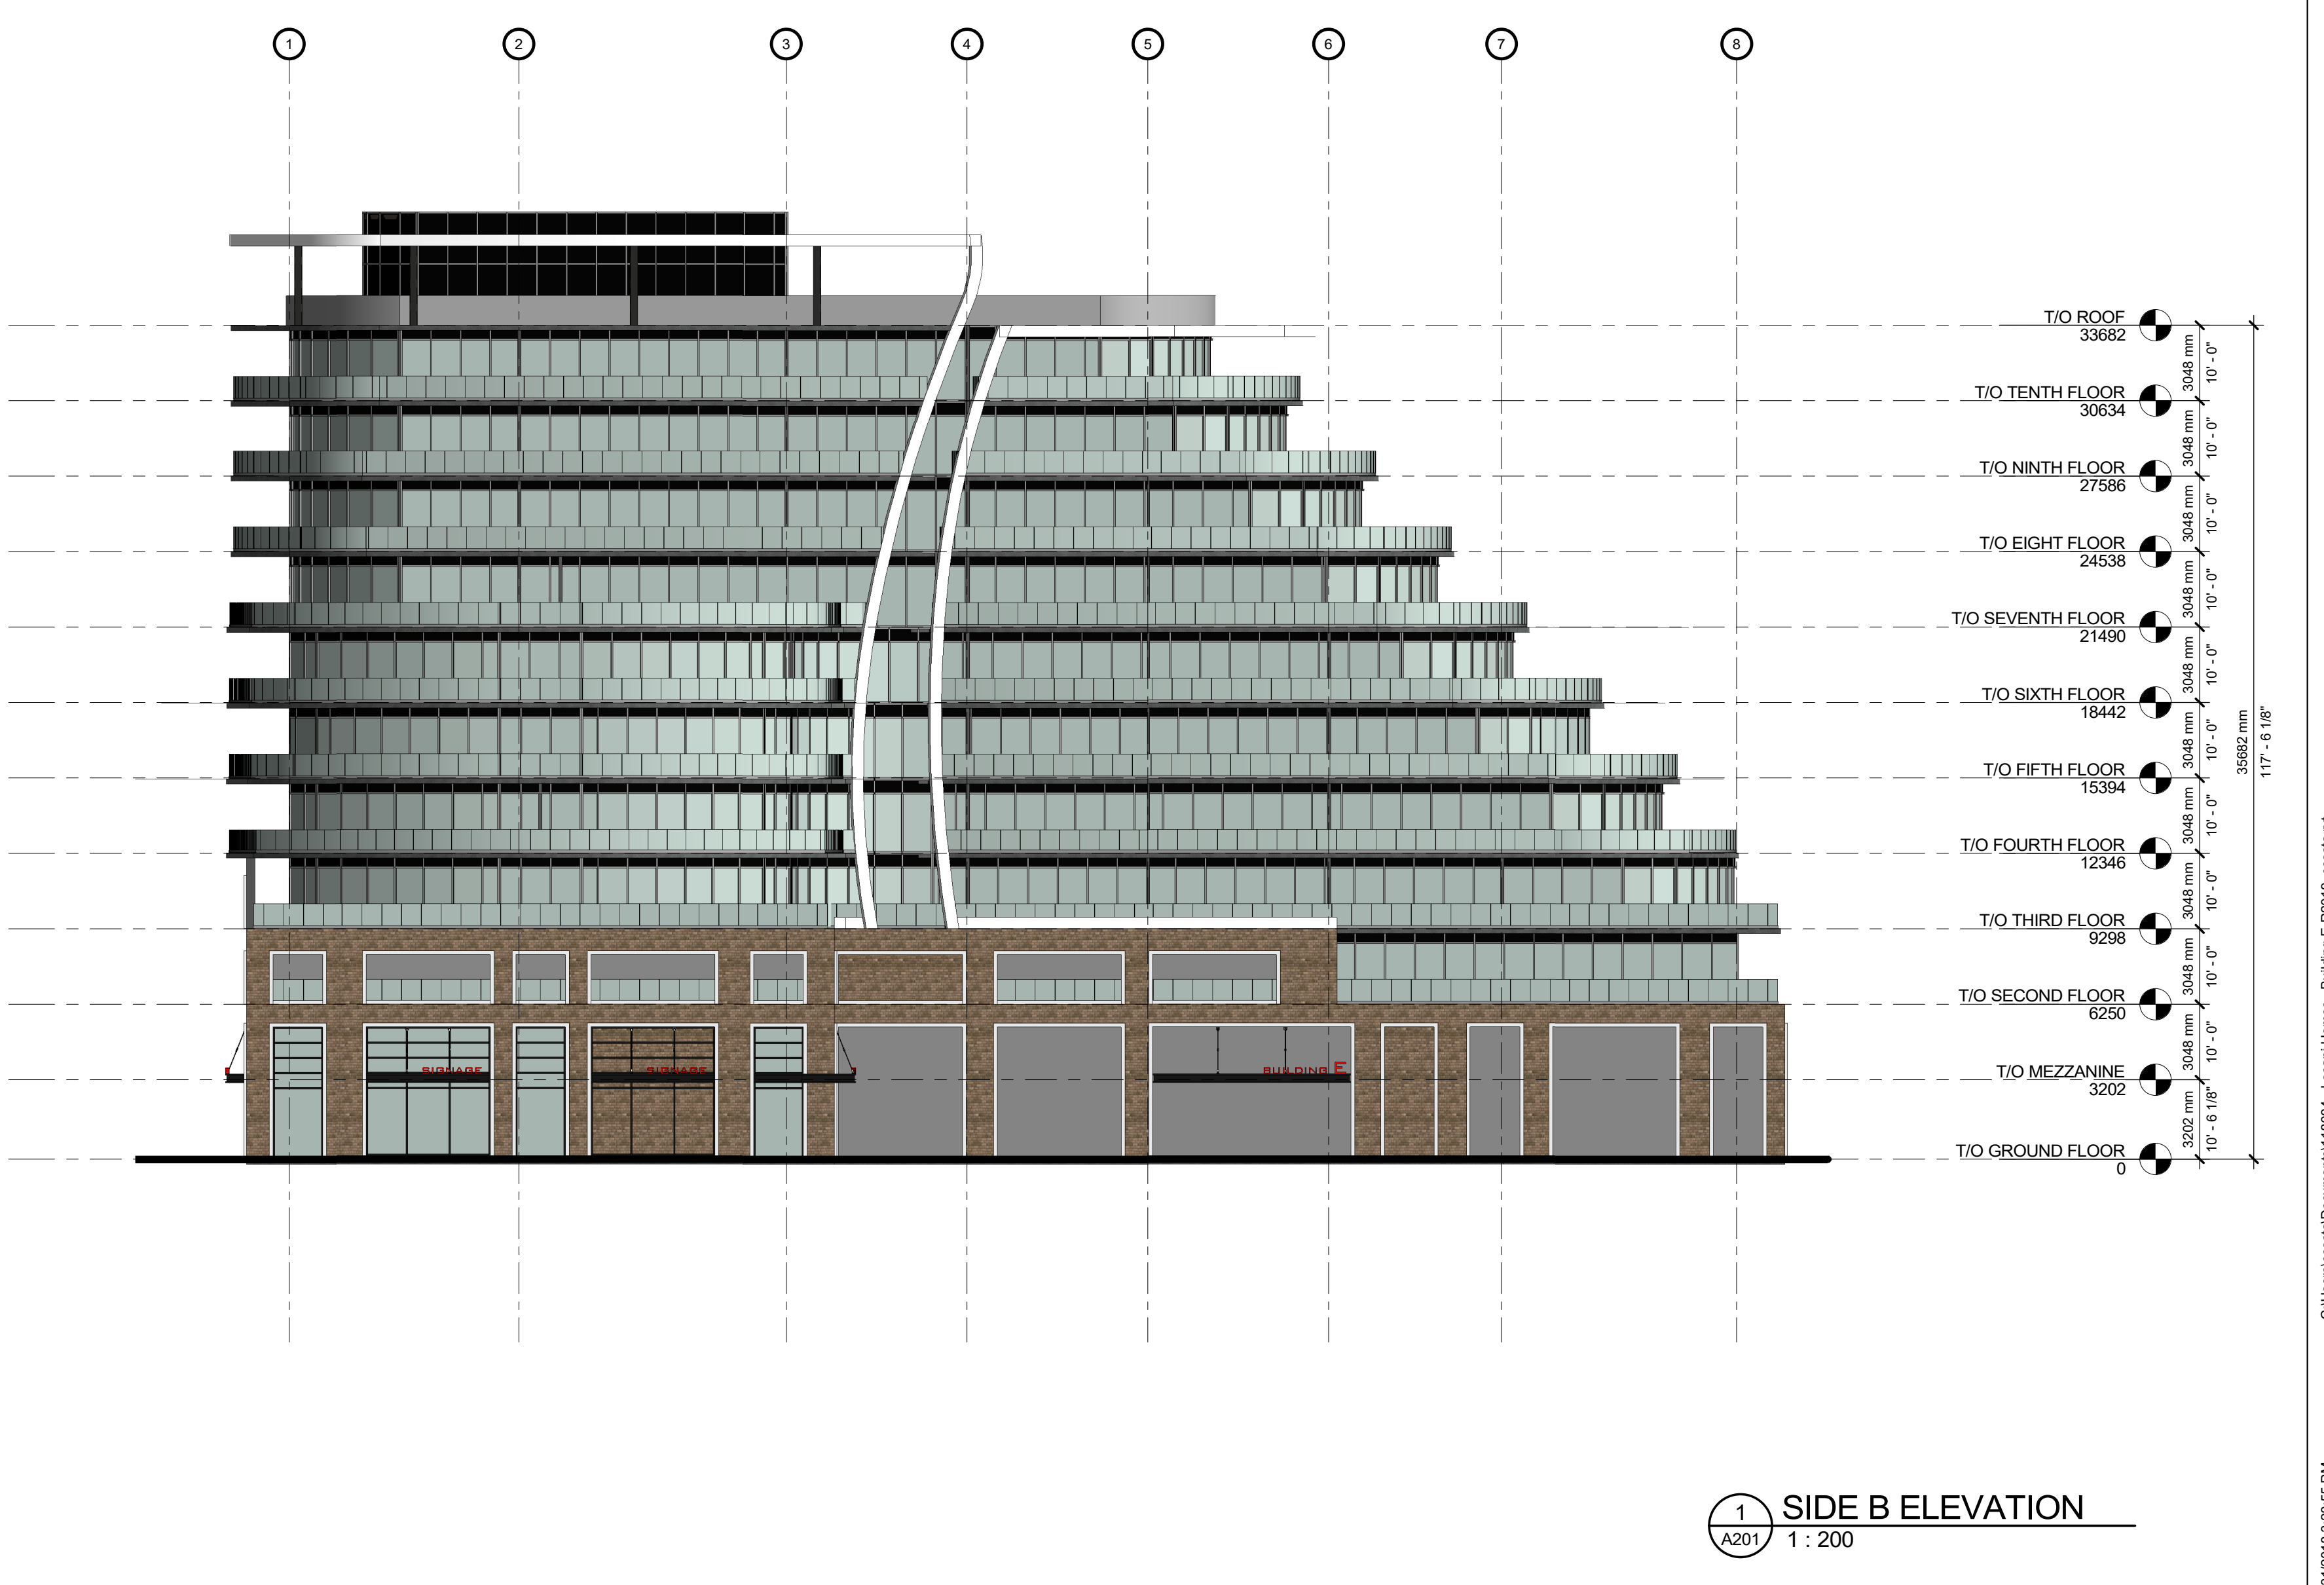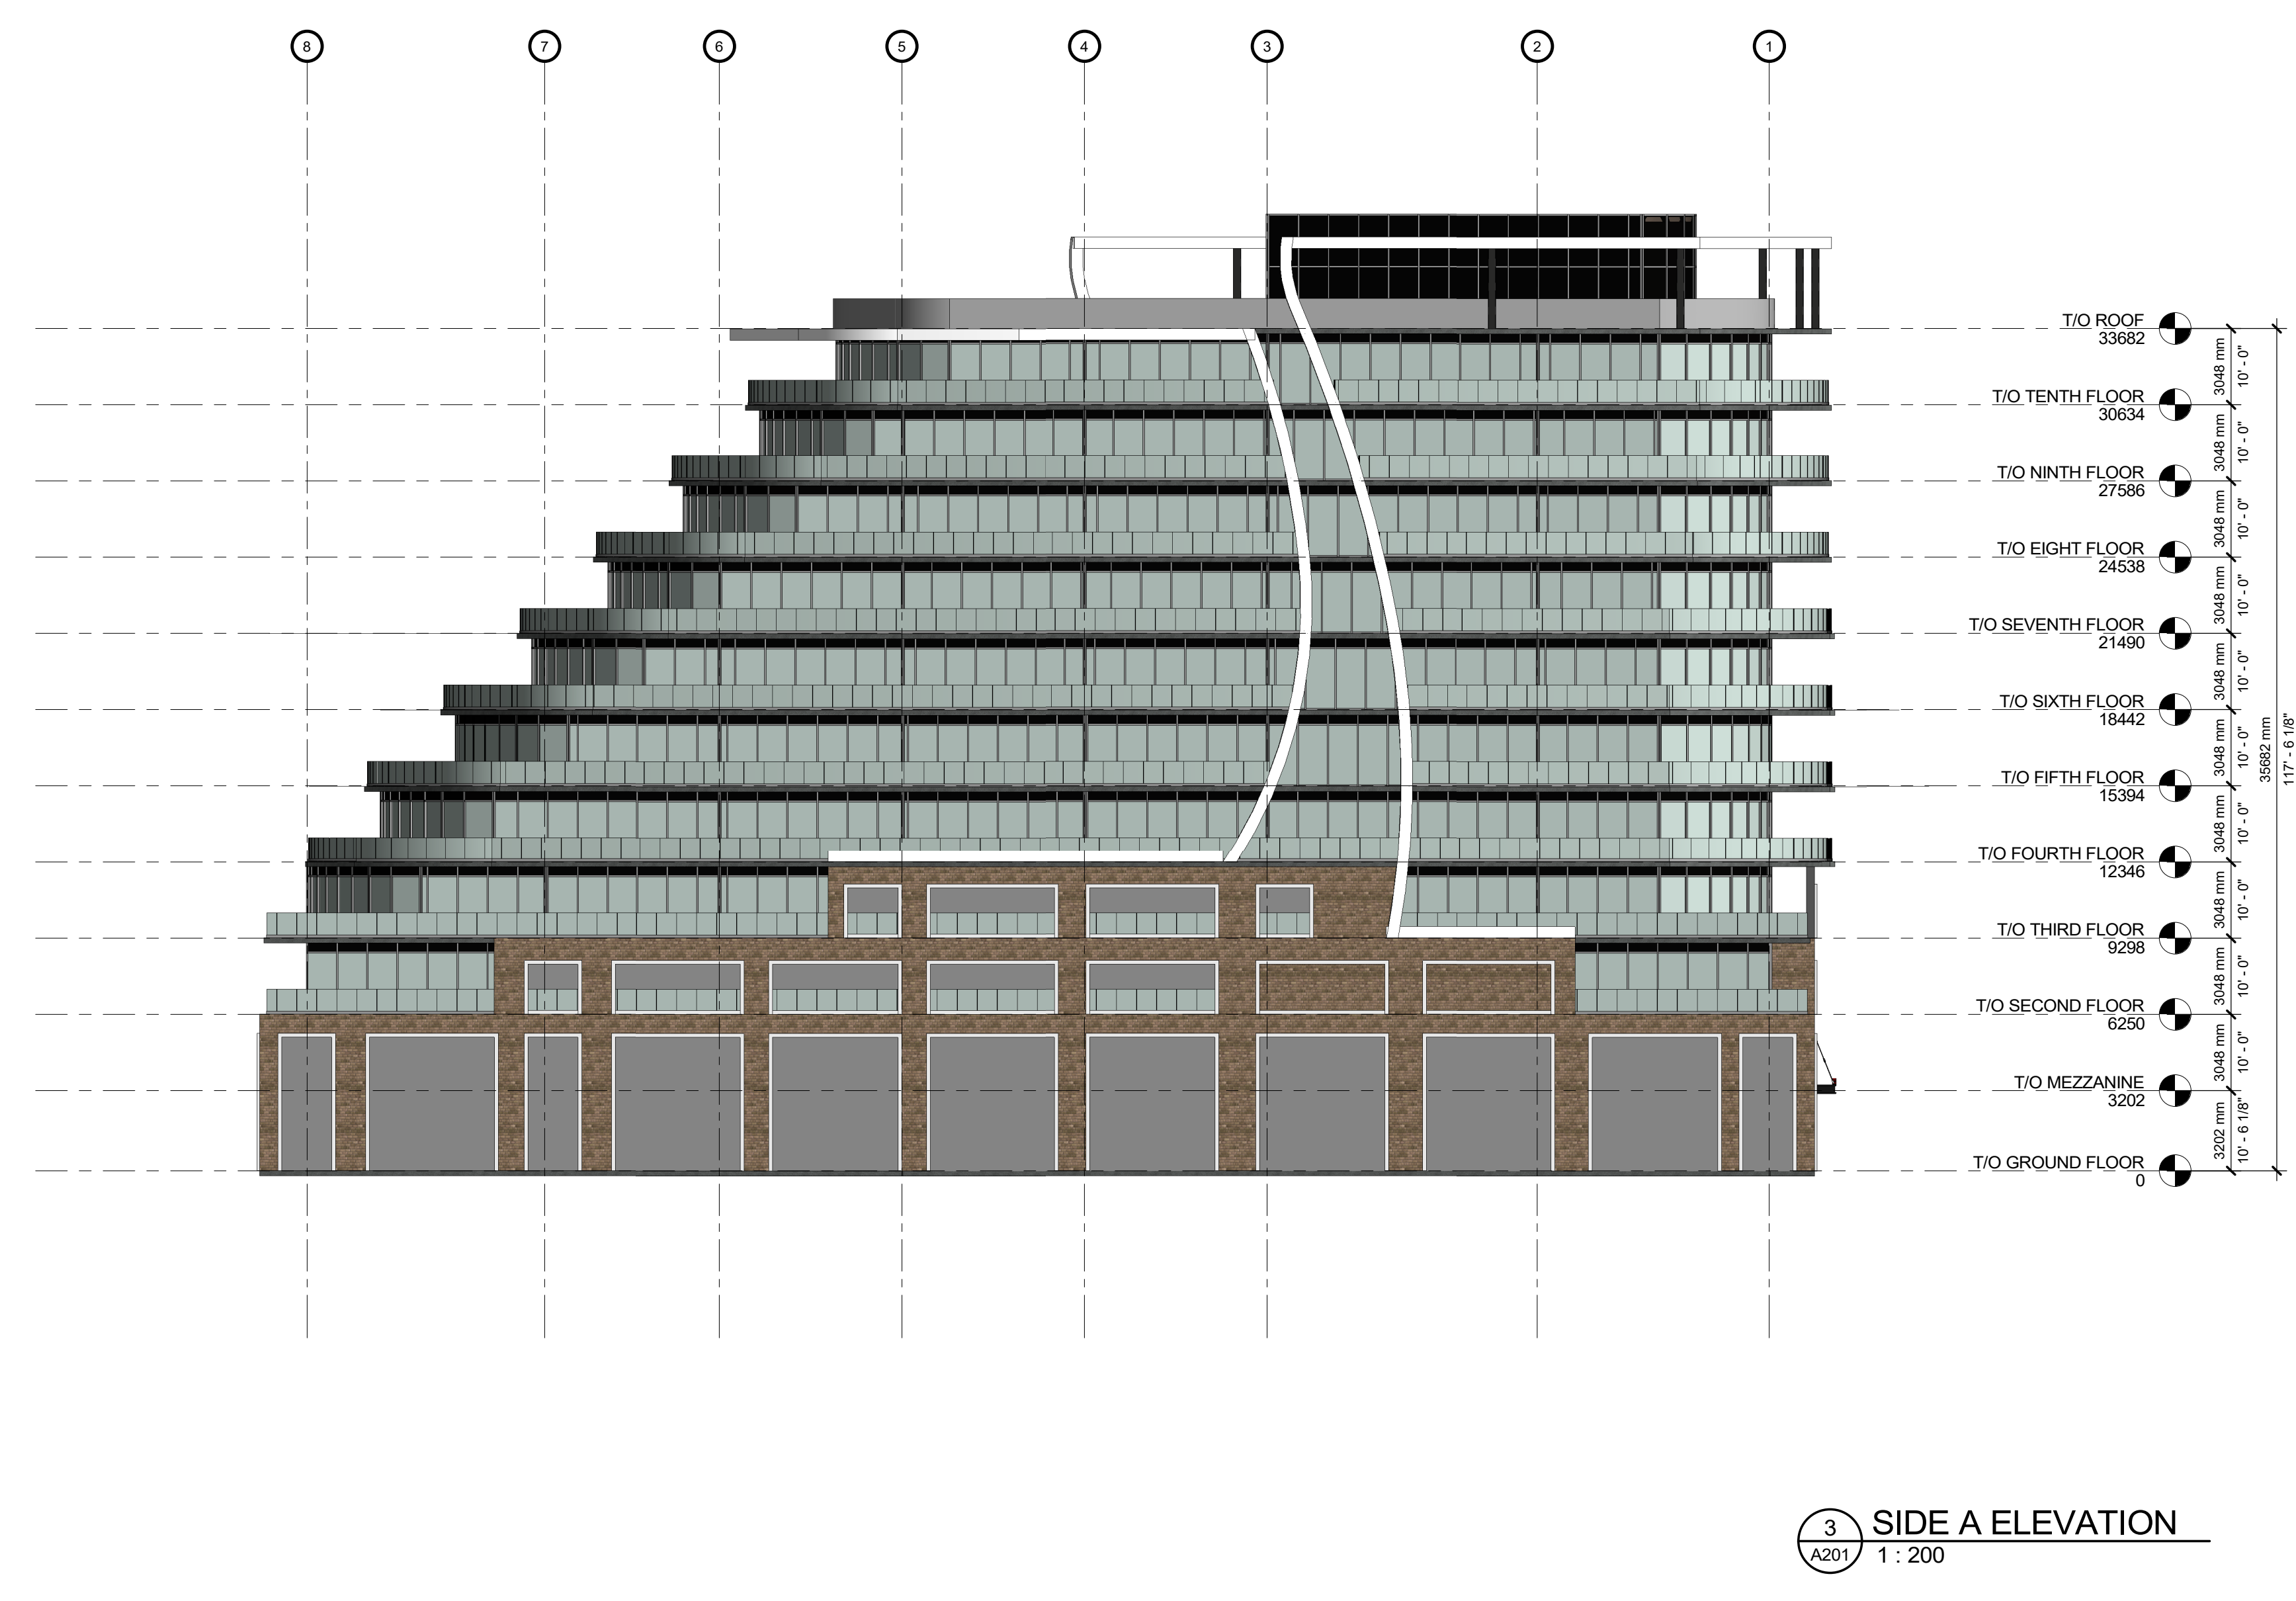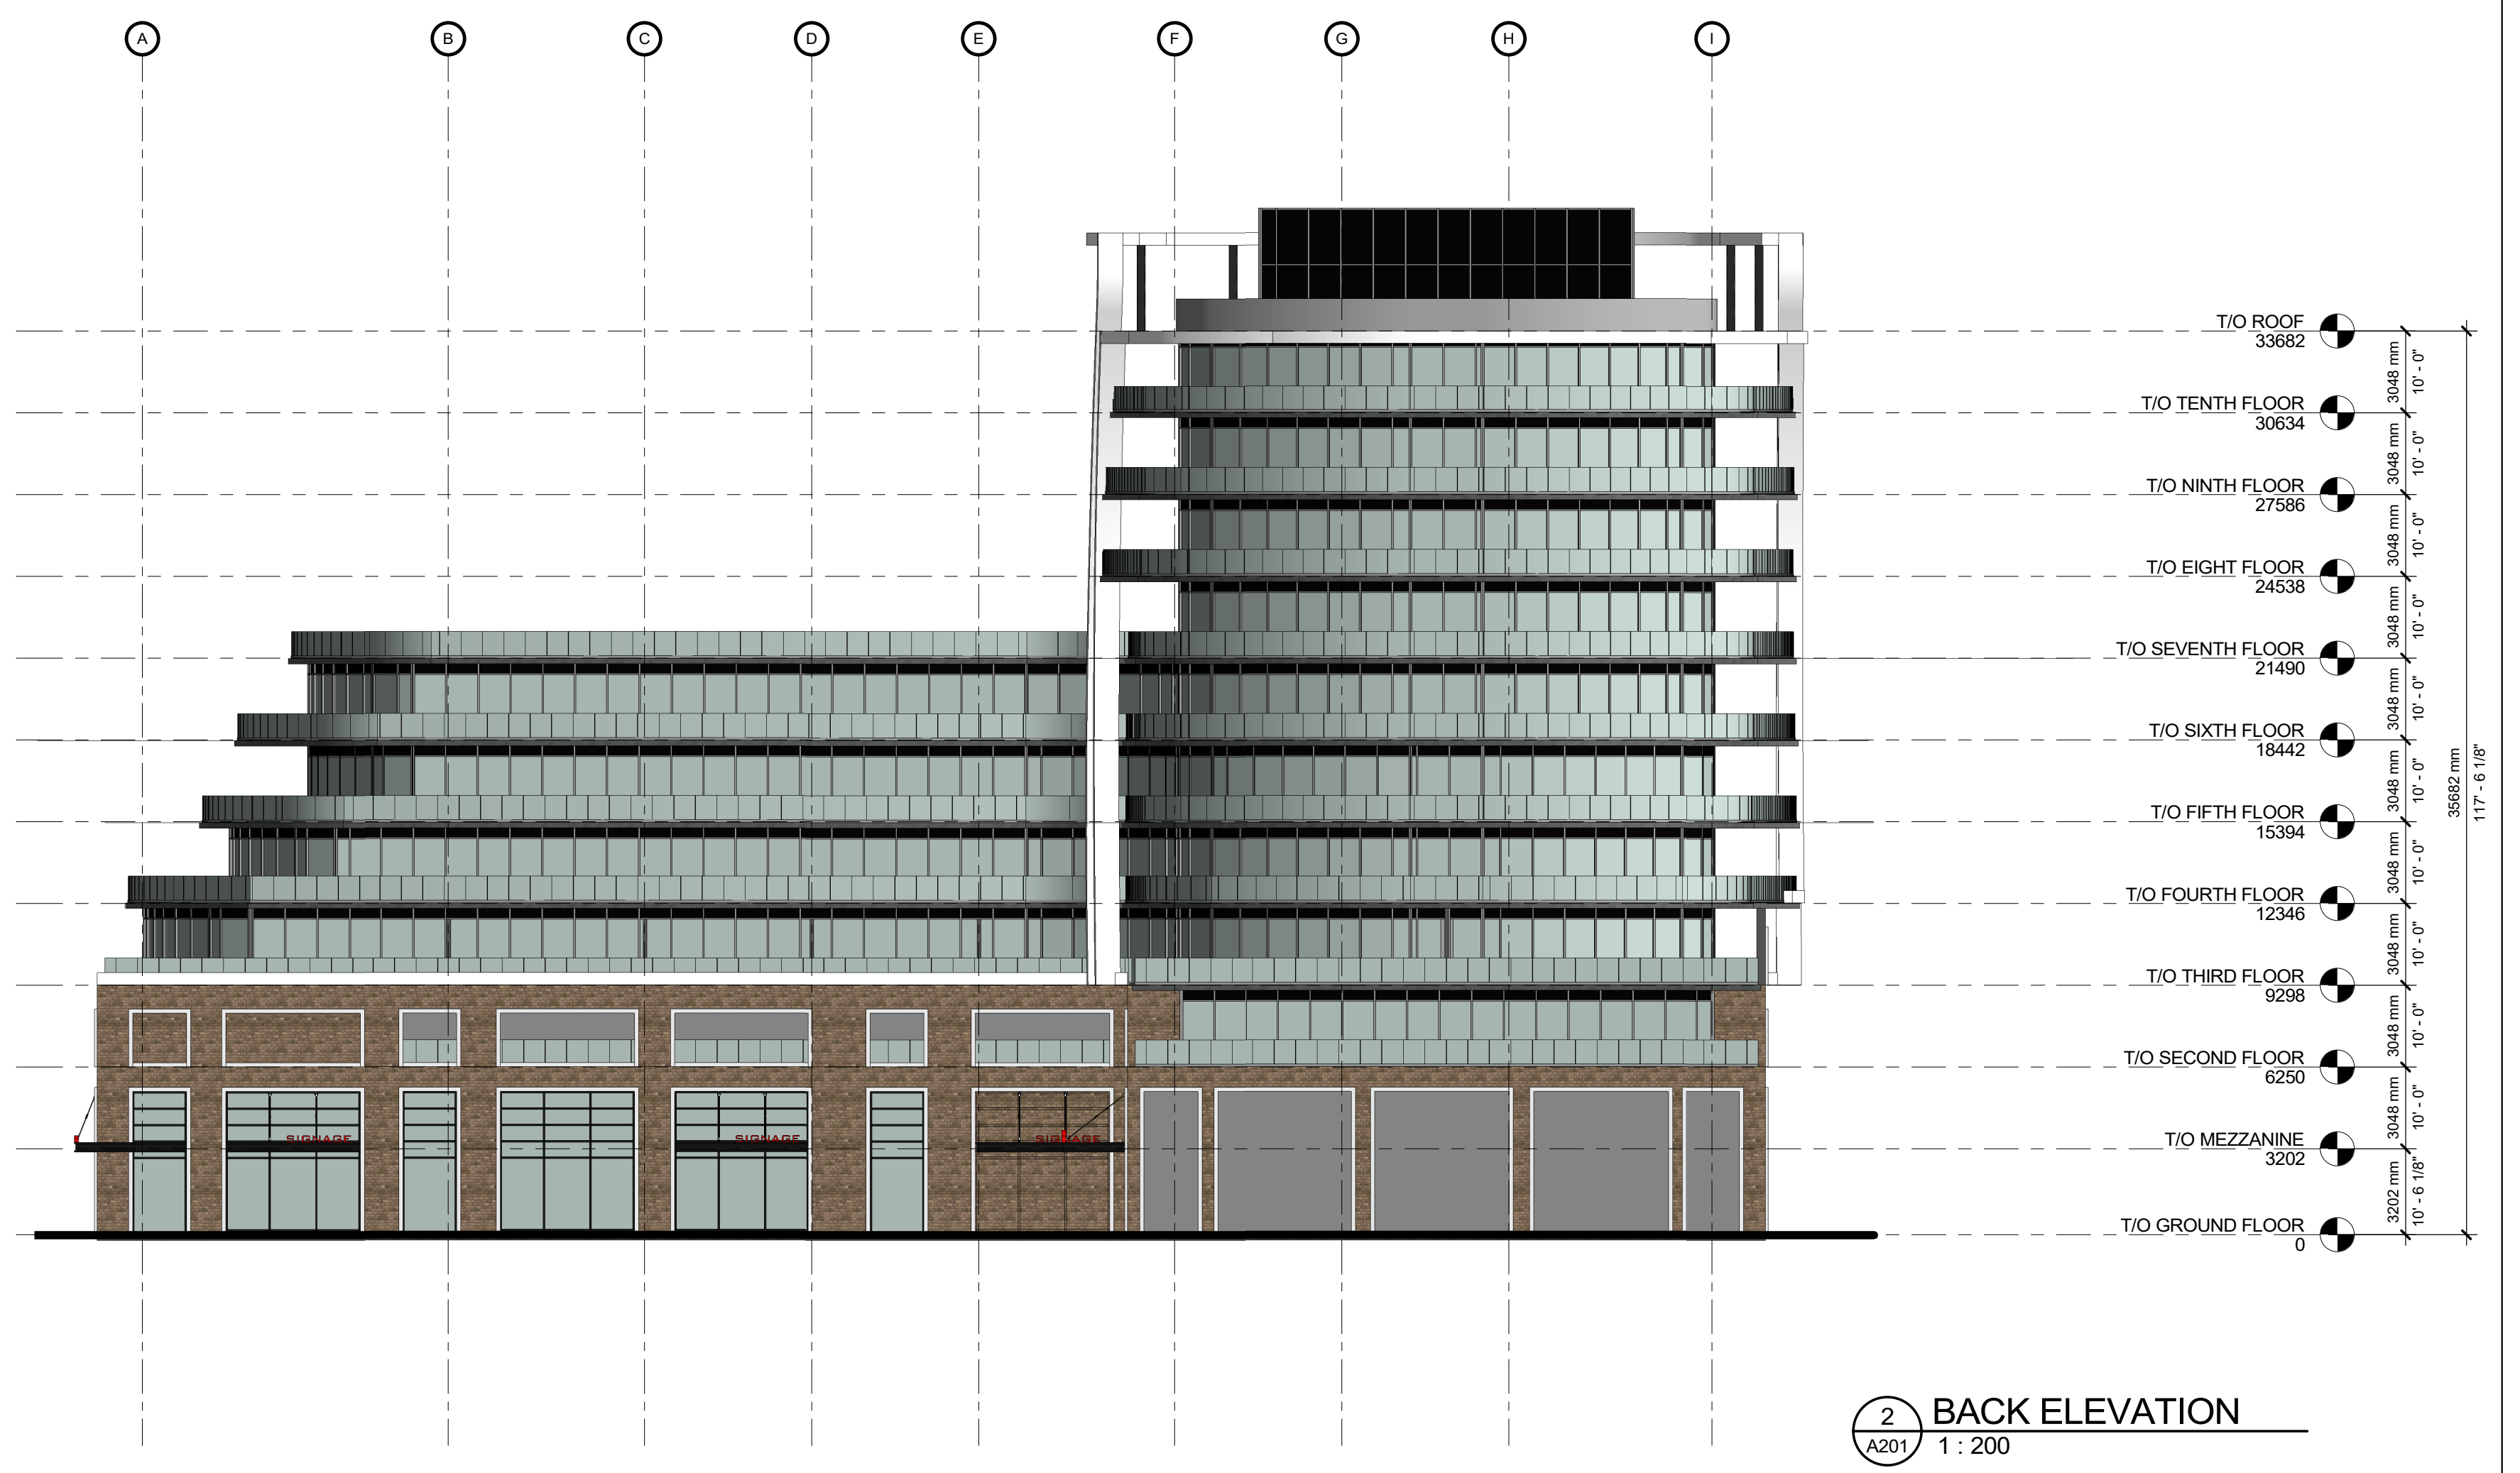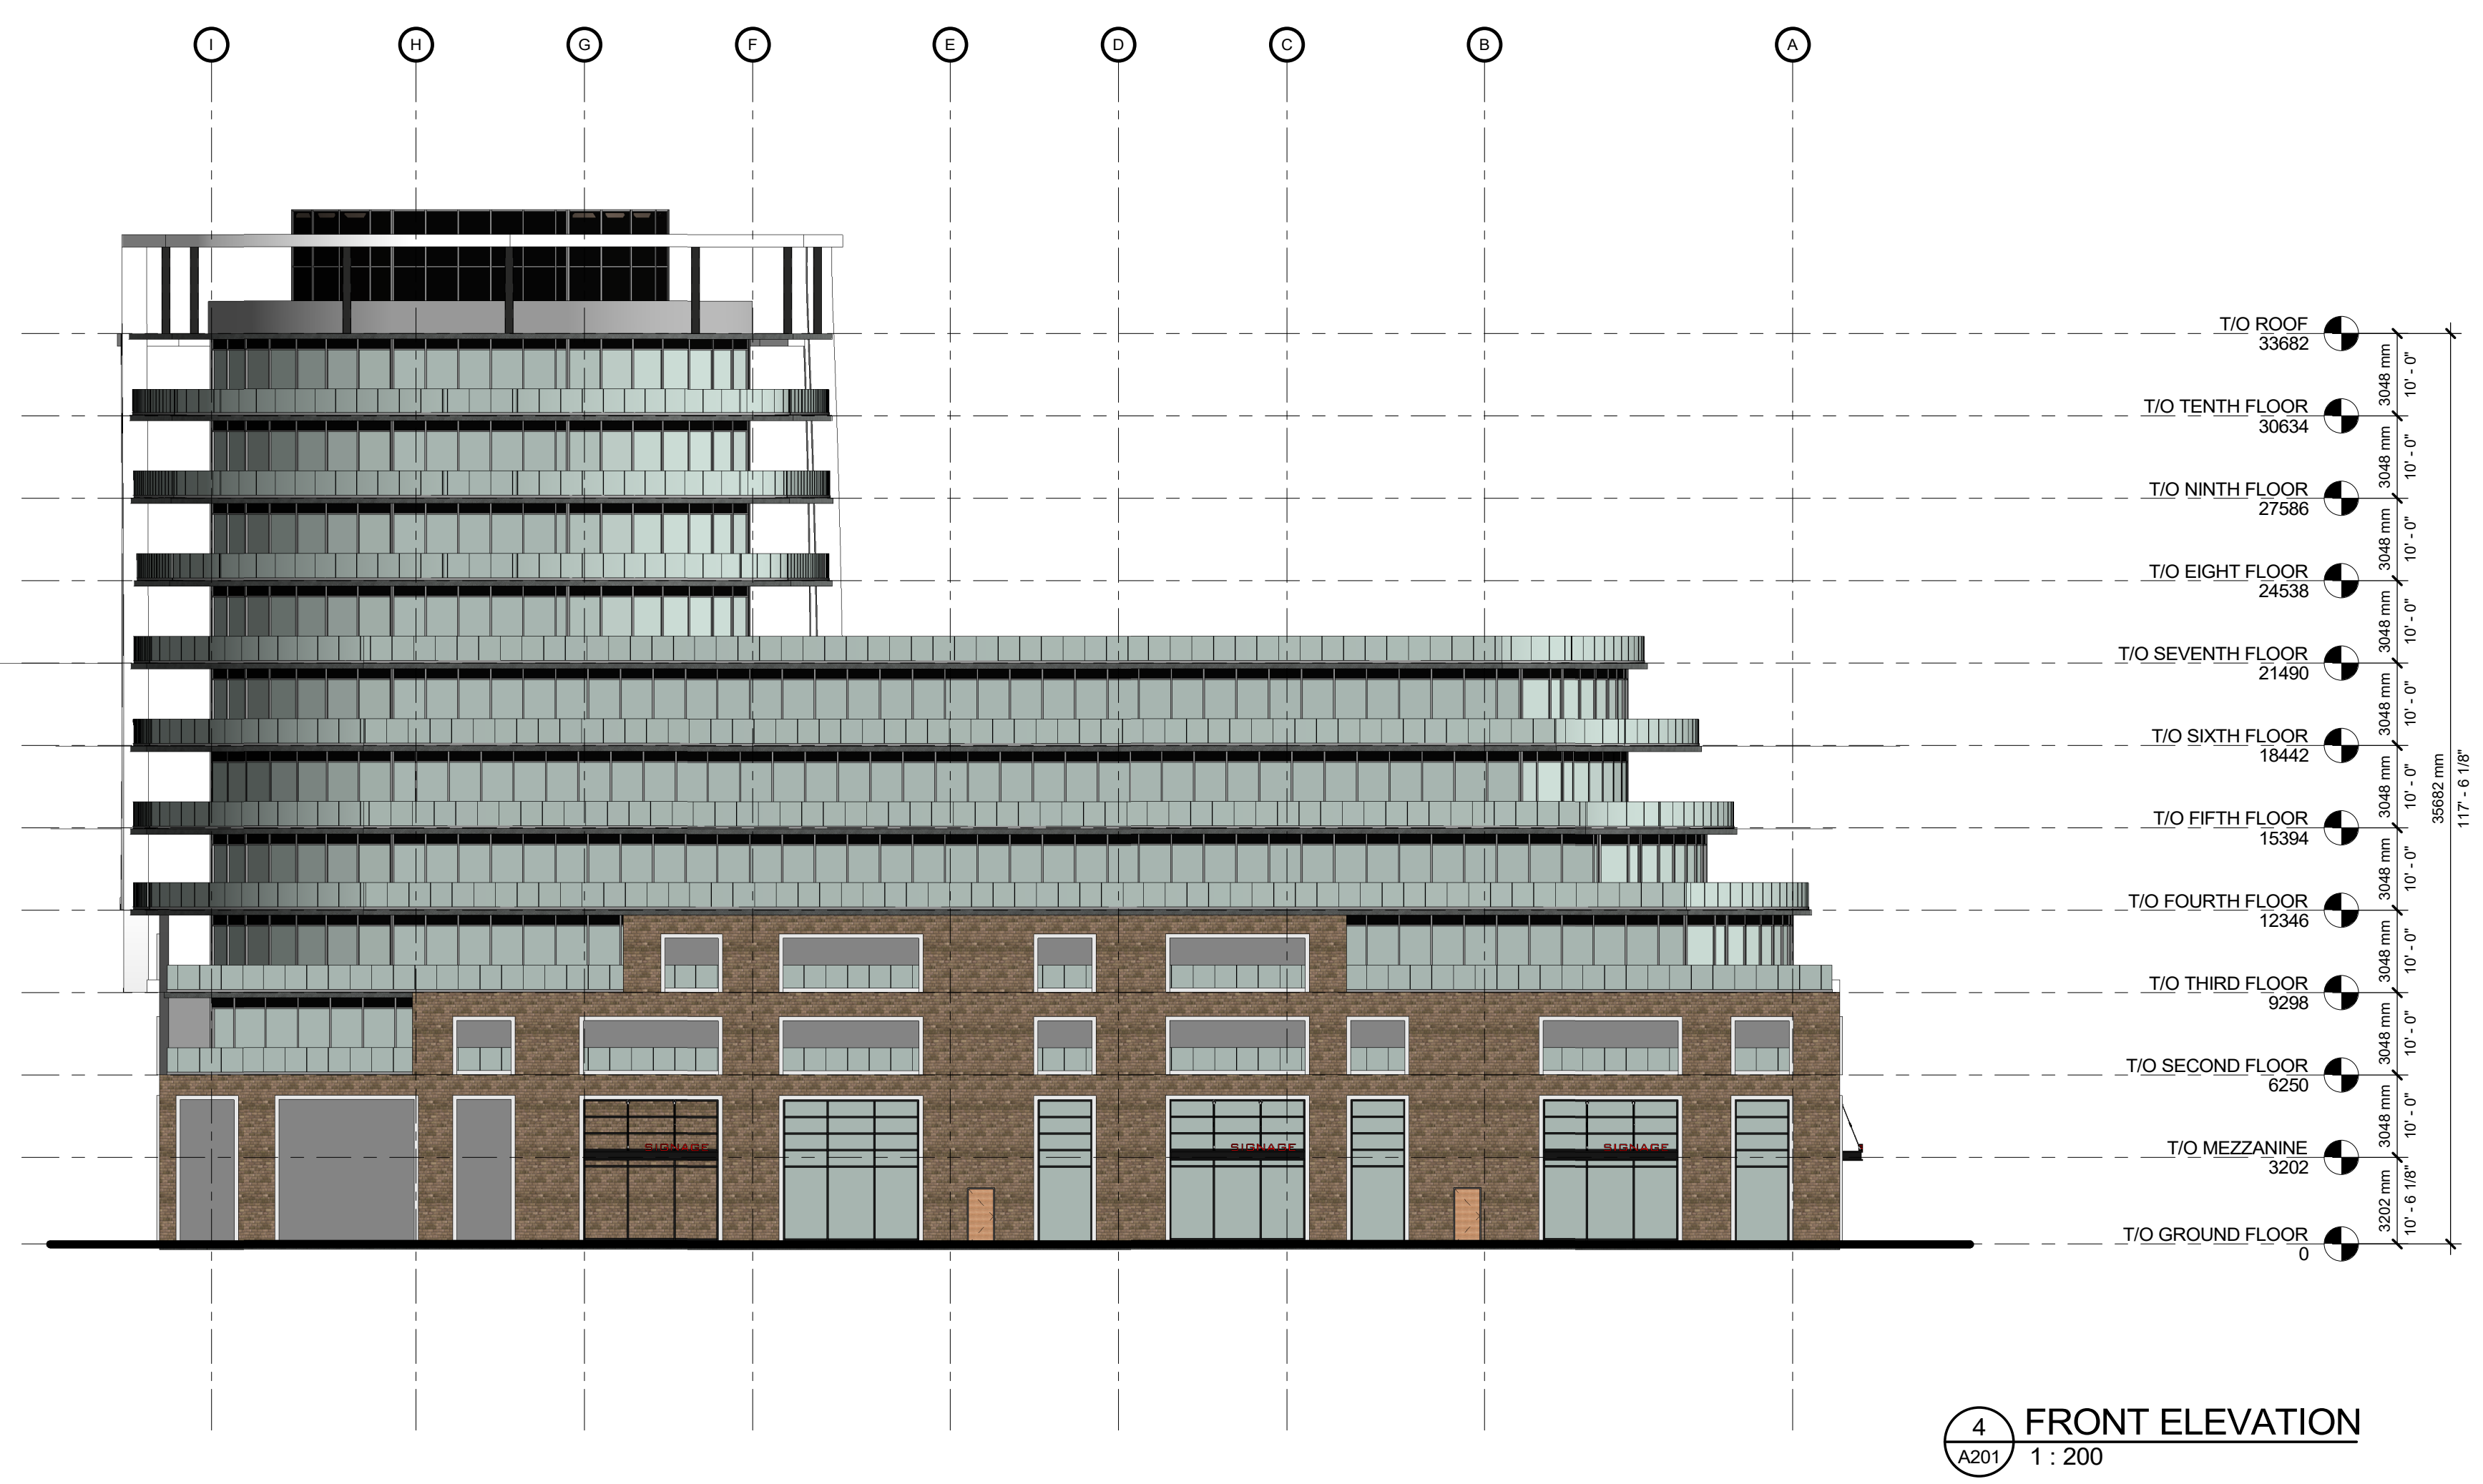

PROJECT

BUILDING E

GRIMSBY, ONTARIO

SHEET NAME

EXTERIOR ELEVATION I

START DATE	Issue Date
DRAWN BY	CMC
CHECKED BY	JM
SCALE	1 : 200
PROJECT NO.	118004

DRAWING

A201


C:\Users\jdo\Documents\118004 - Losani Homes - Building E\A201.dwg, 25/11/2018 12:28:05 PM

NO.	ISSUED	DATE
	ZONING DRAFT SUBMISSION	JUNE 1, 2018

DO NOT SCALE DRAWINGS. USE ONLY DIMENSIONS MARKED FOR CONSTRUCTION. VERIFY CONFIGURATIONS AND DIMENSIONS ON SITE BEFORE BEGINNING WORK. NOTIFY ARCHITECT IMMEDIATELY OF ANY ERRORS, OMISSIONS OR DISCREPANCIES. CHAMBERLAIN ARCHITECT SERVICES LIMITED AND CHAMBERLAIN CONSTRUCTION SERVICES LIMITED HAVE SEVERAL OWNERSHIP. CHAMBERLAIN ARCHITECT SERVICES LIMITED HAS COPYRIGHT. CONSTRUCTING A SUBSTANTIALLY SIMILAR BUILDING WITHOUT PERMISSION MAY INFRINGE THE COPYRIGHT OWNERS RIGHTS. MAKING MINOR CHANGES TO PLAN AND DOES NOT NECESSARILY AVOID COPYRIGHT INFRINGEMENT. INOCENT INFRINGEMENT IS NOT A DEFENSE TO COPYRIGHT INFRINGEMENT. ©

CLIENT
Owner
LOSANI HOMES

SCALE

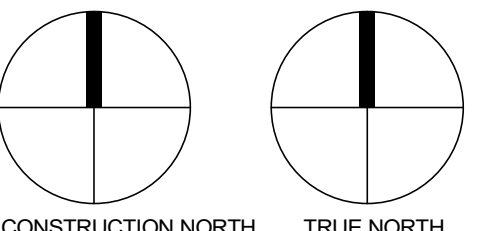

PROJECT

BUILDING F


GRIMSBY, ONTARIO

SHEET NAME


EXTERIOR ELEVATION I

START DATE	Issue Date
DRAWN BY	Author
CHECKED BY	Checker
SCALE	1 : 200
PROJECT NO.	118004


DRAWING
A201

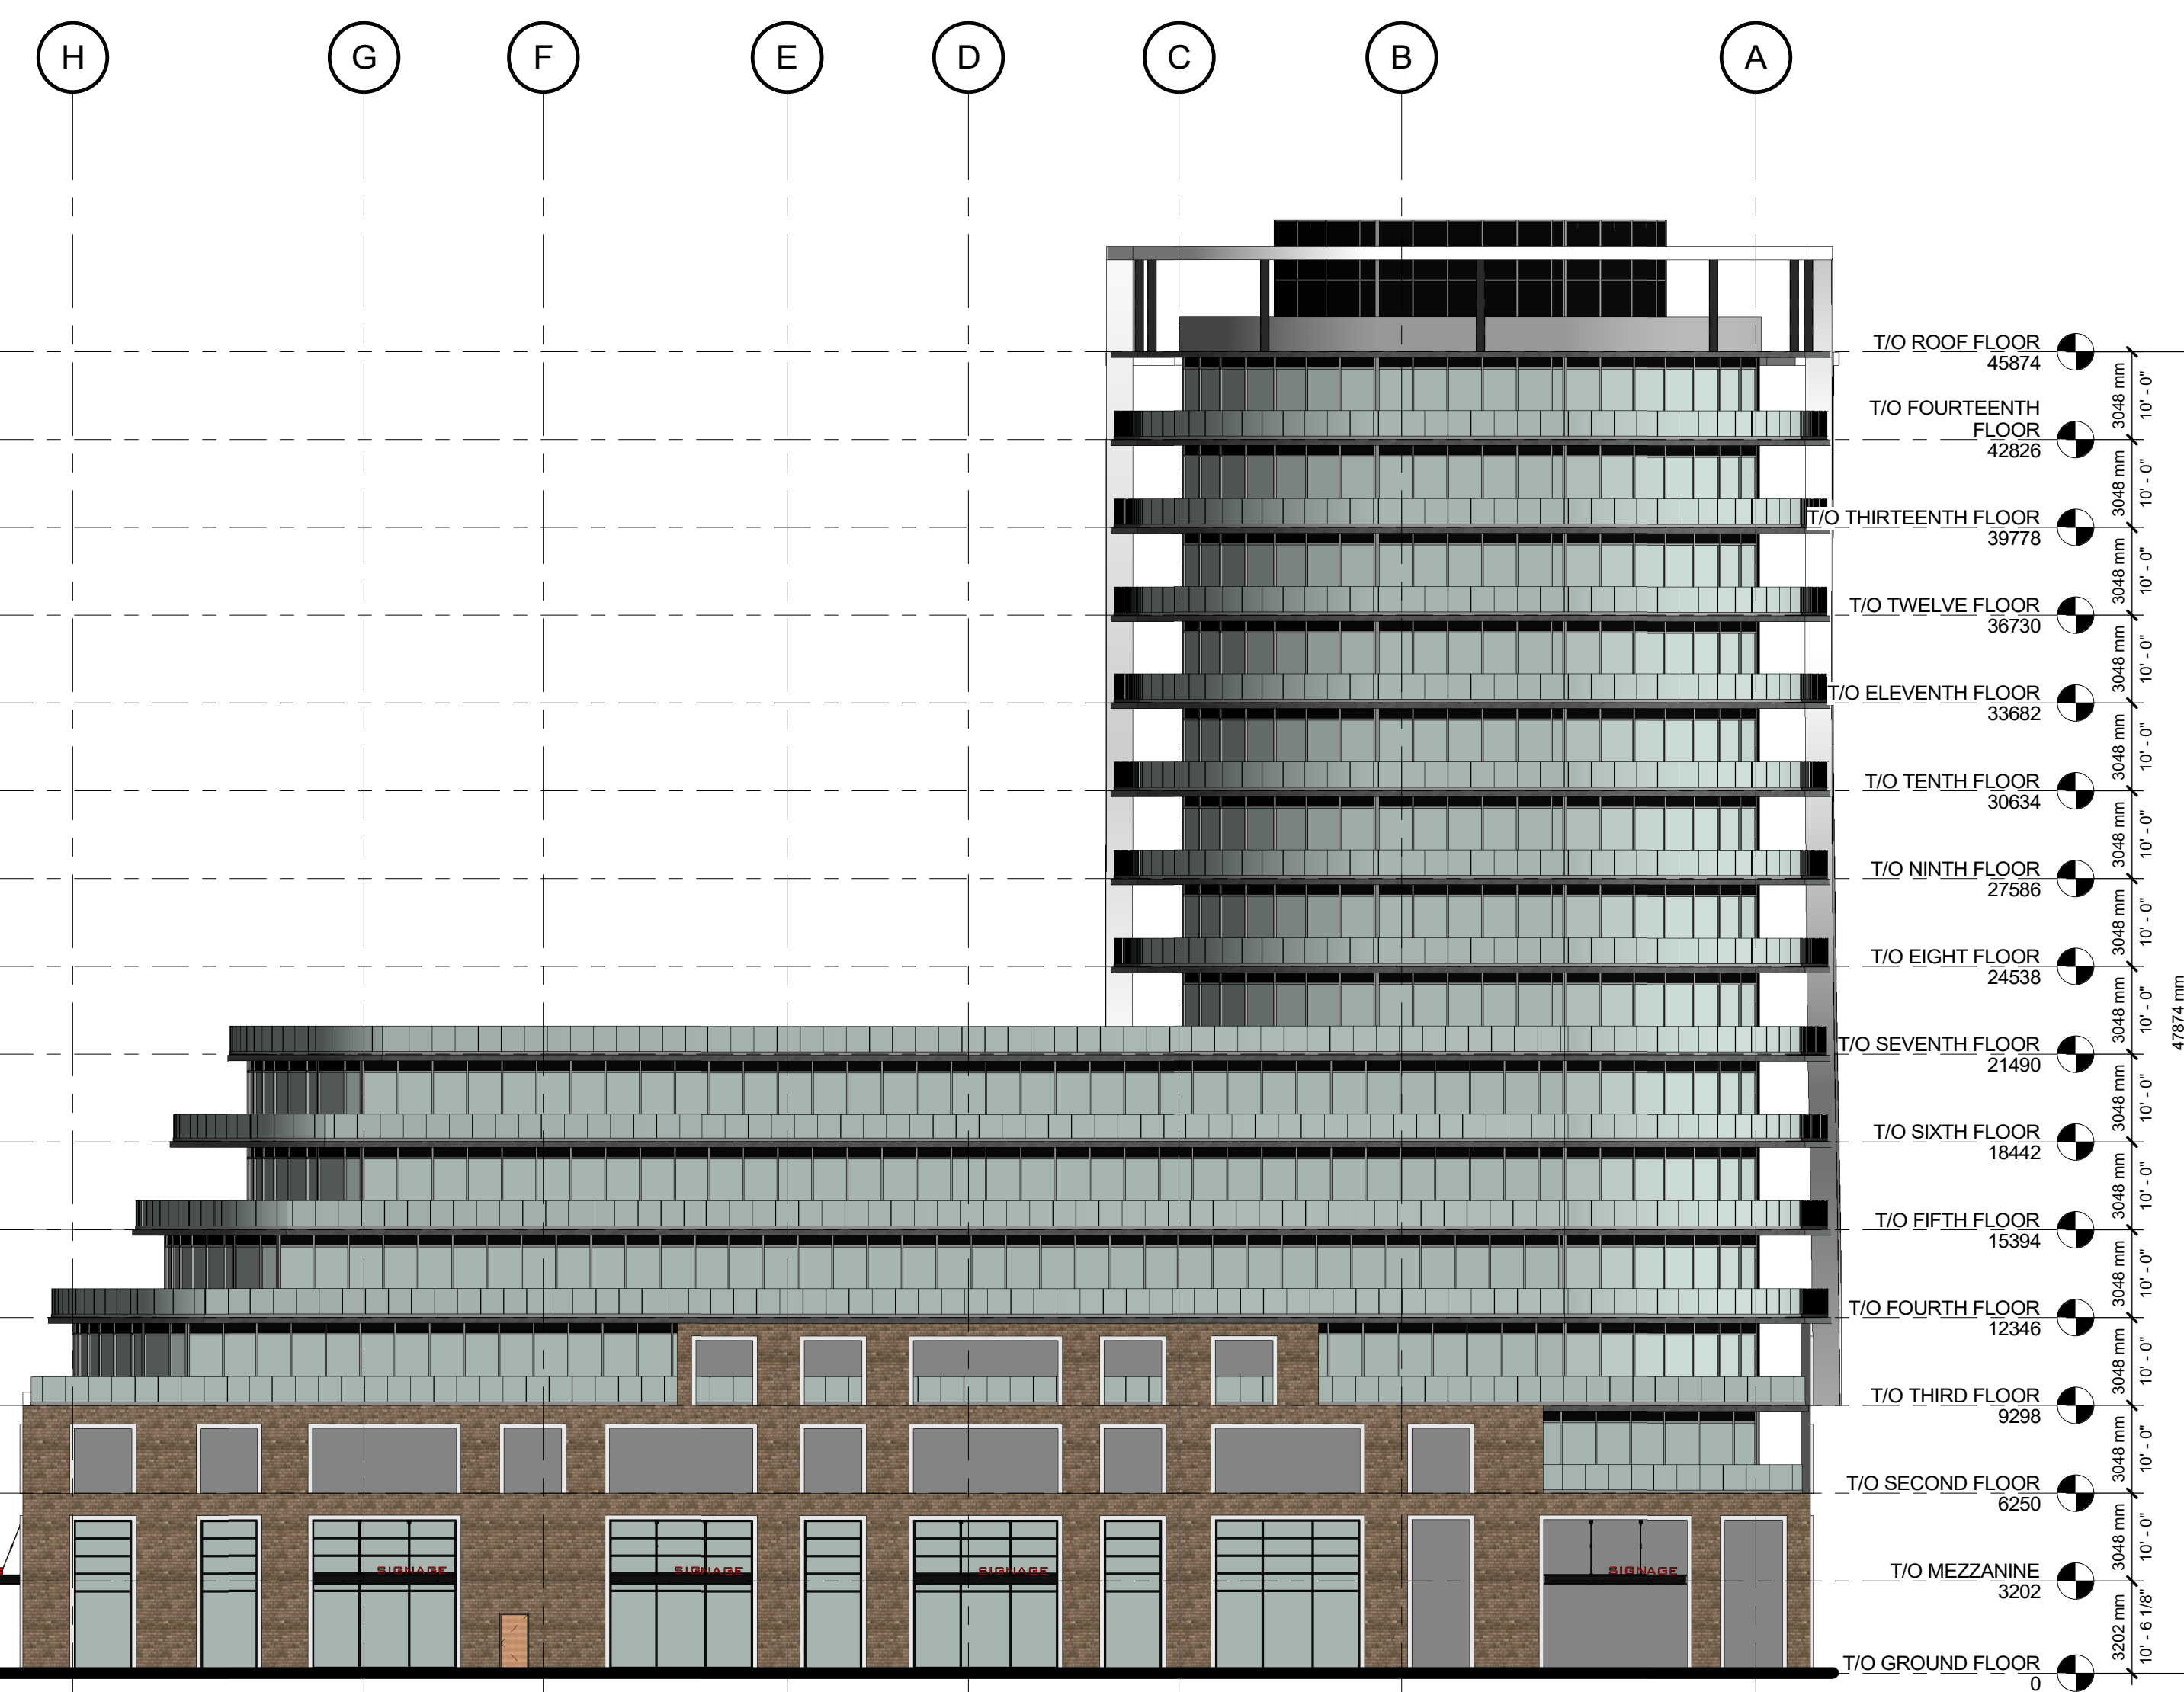


4 FRONT ELEVATION
 A201 1 : 200

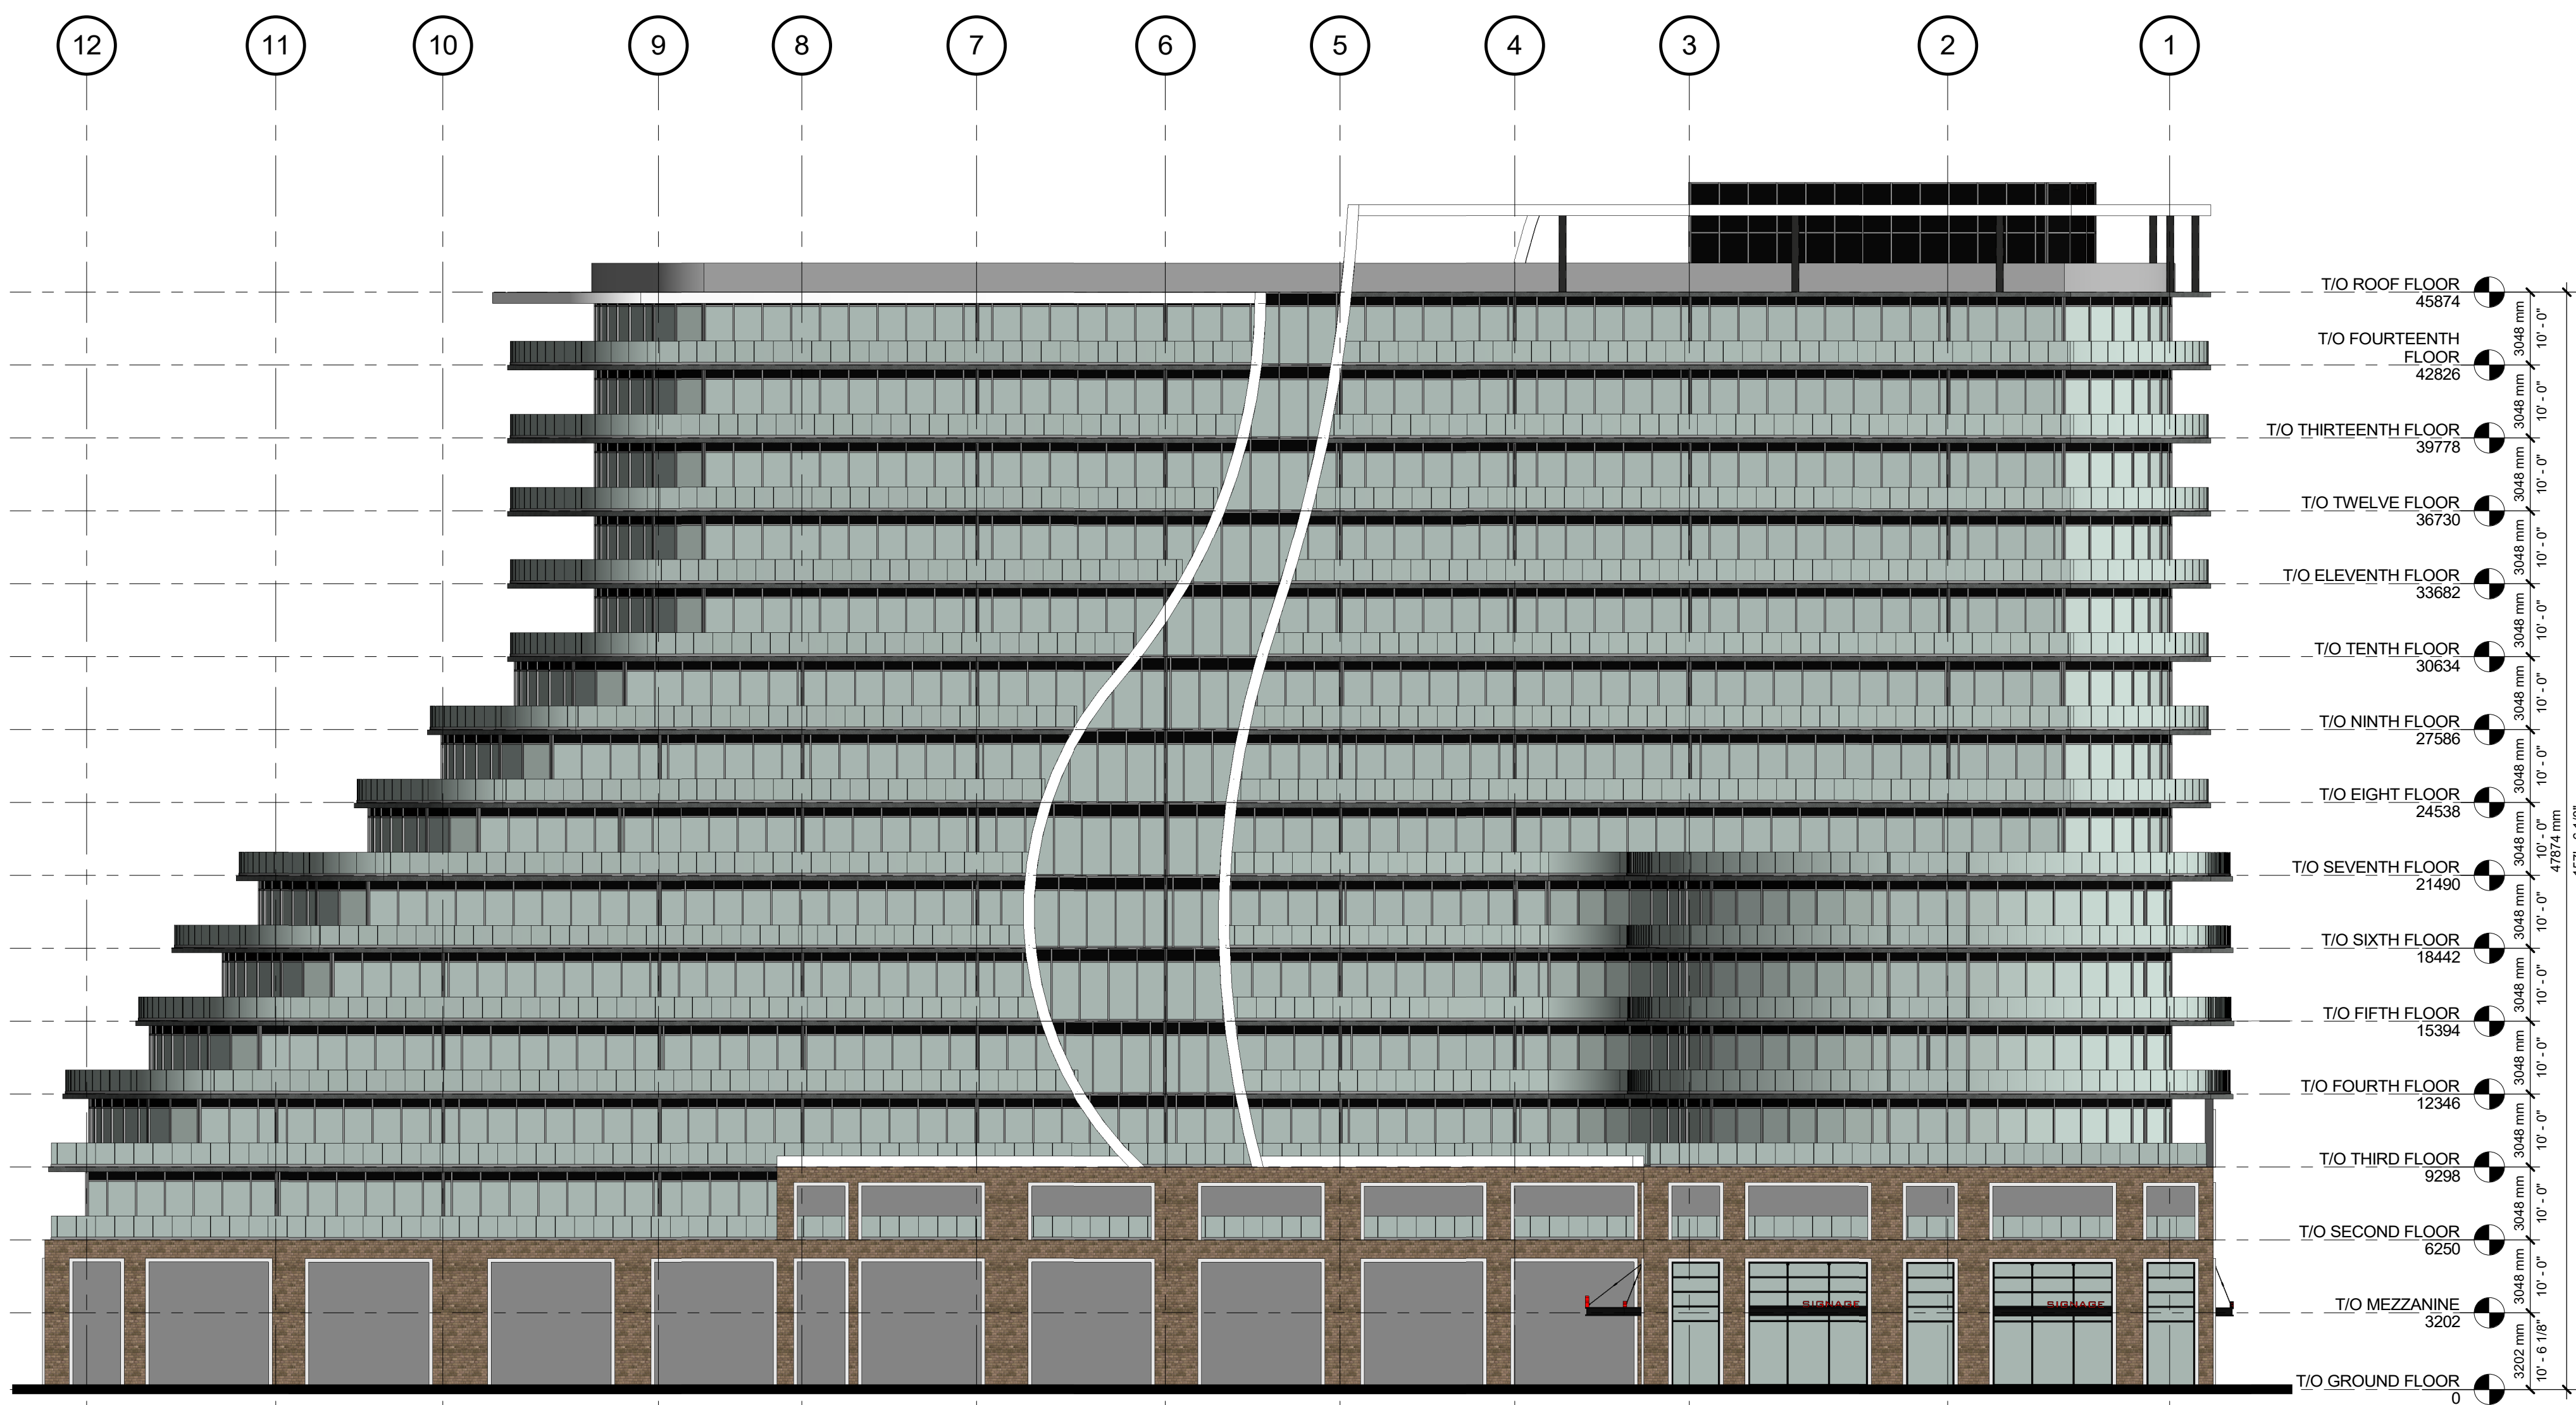

2 SIDE A ELEVATION
 A201 1 : 200

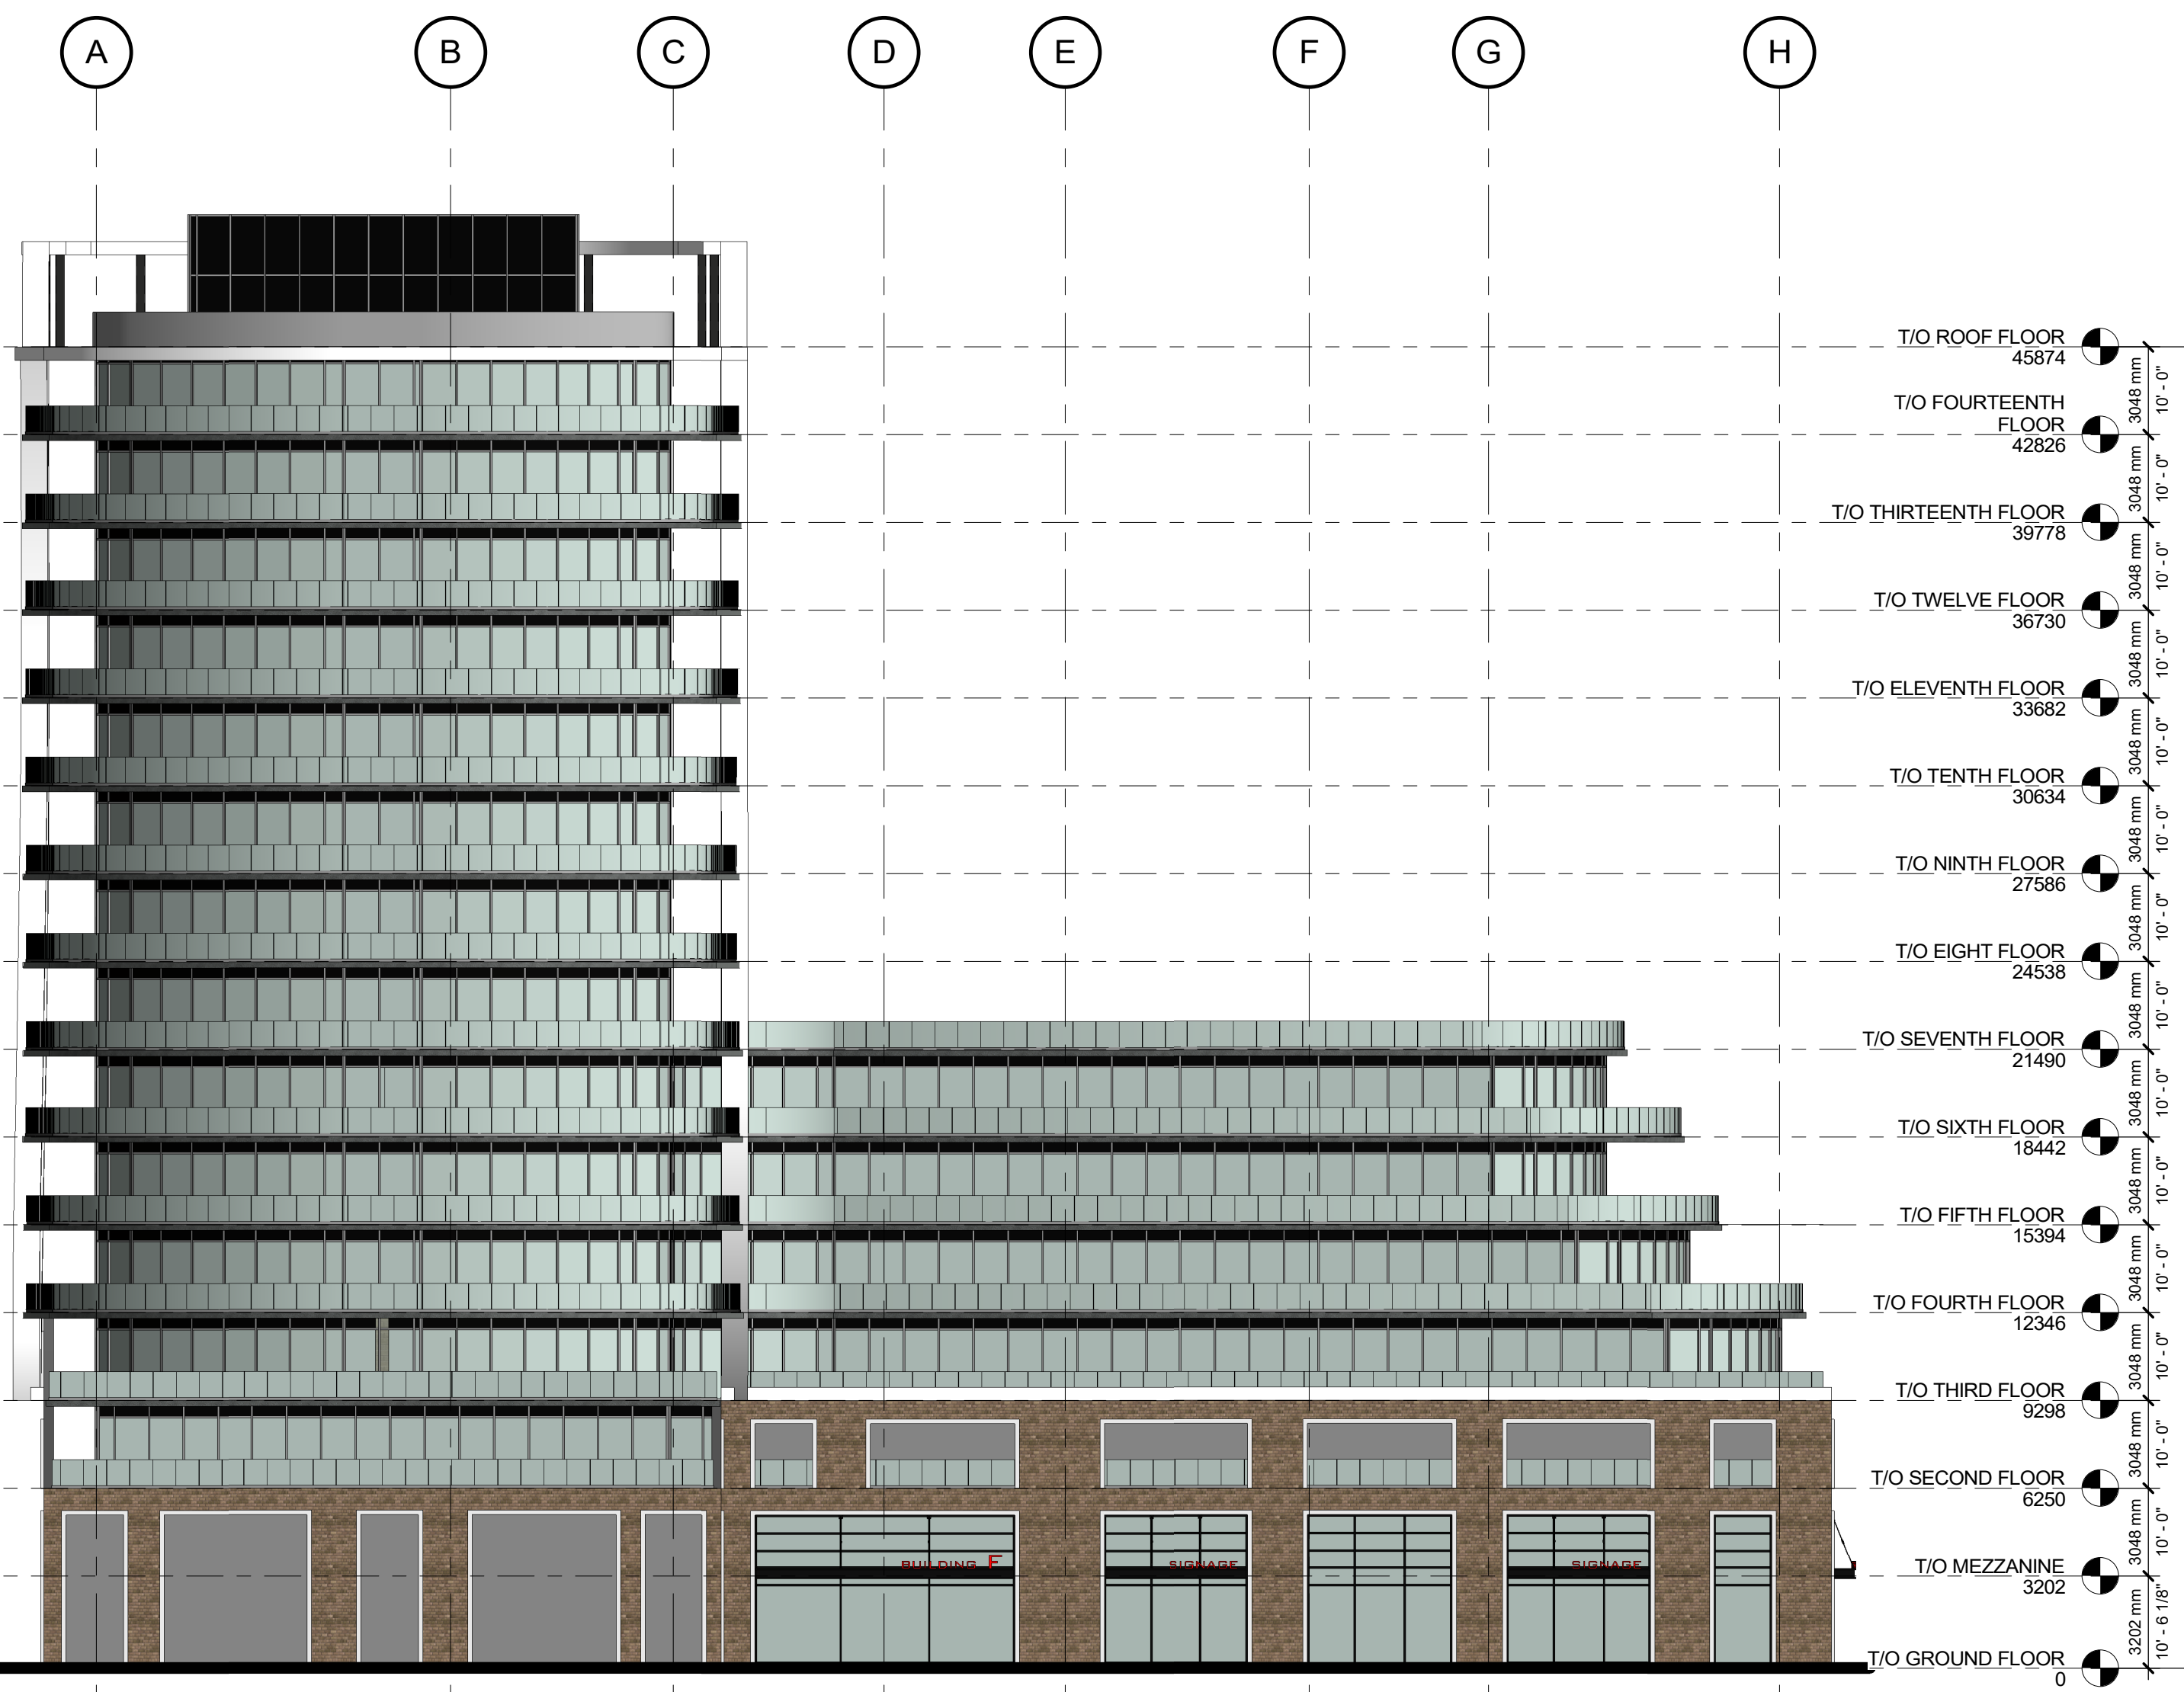

3 BACK ELEVATION
 A201 1 : 200

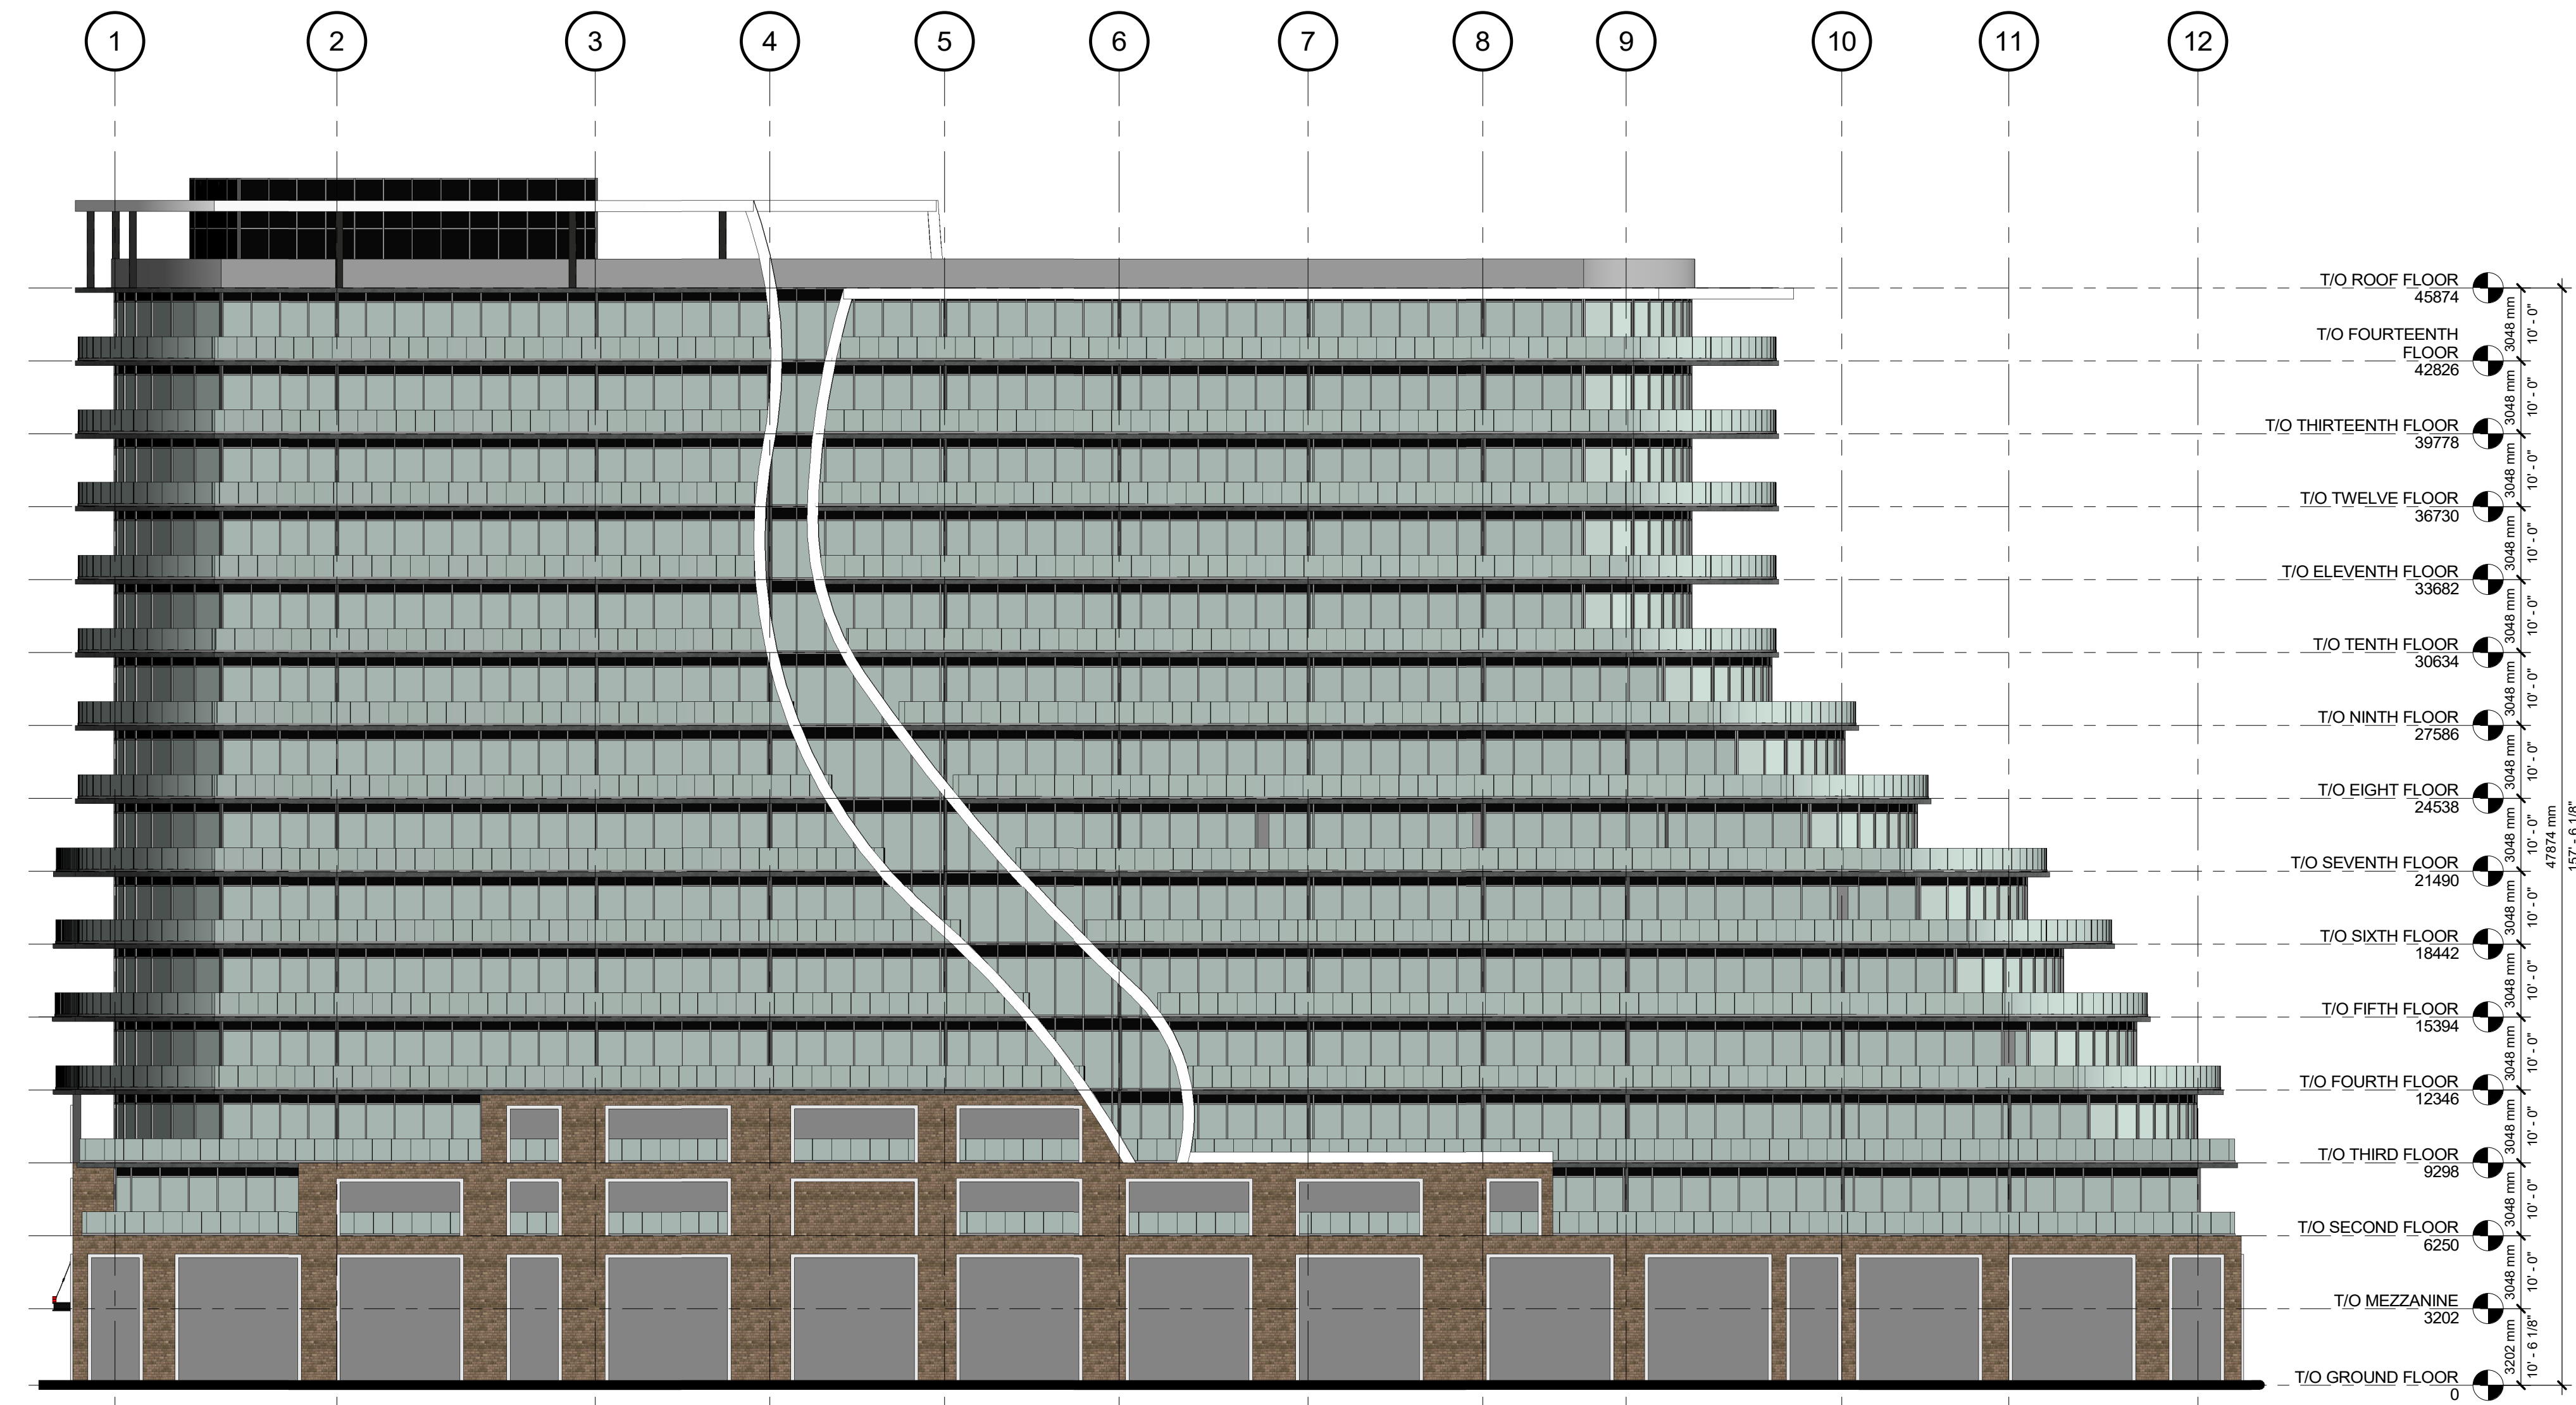

1 SIDE B ELEVATION
 A201 1 : 200

NO.	ISSUED	DATE
-----	--------	------




1 FRONT ELEVATION
 A201 1: 100



3 SIDE A ELEVATION
 A201 1: 100



2 BACK ELEVATION
 A201 1: 100

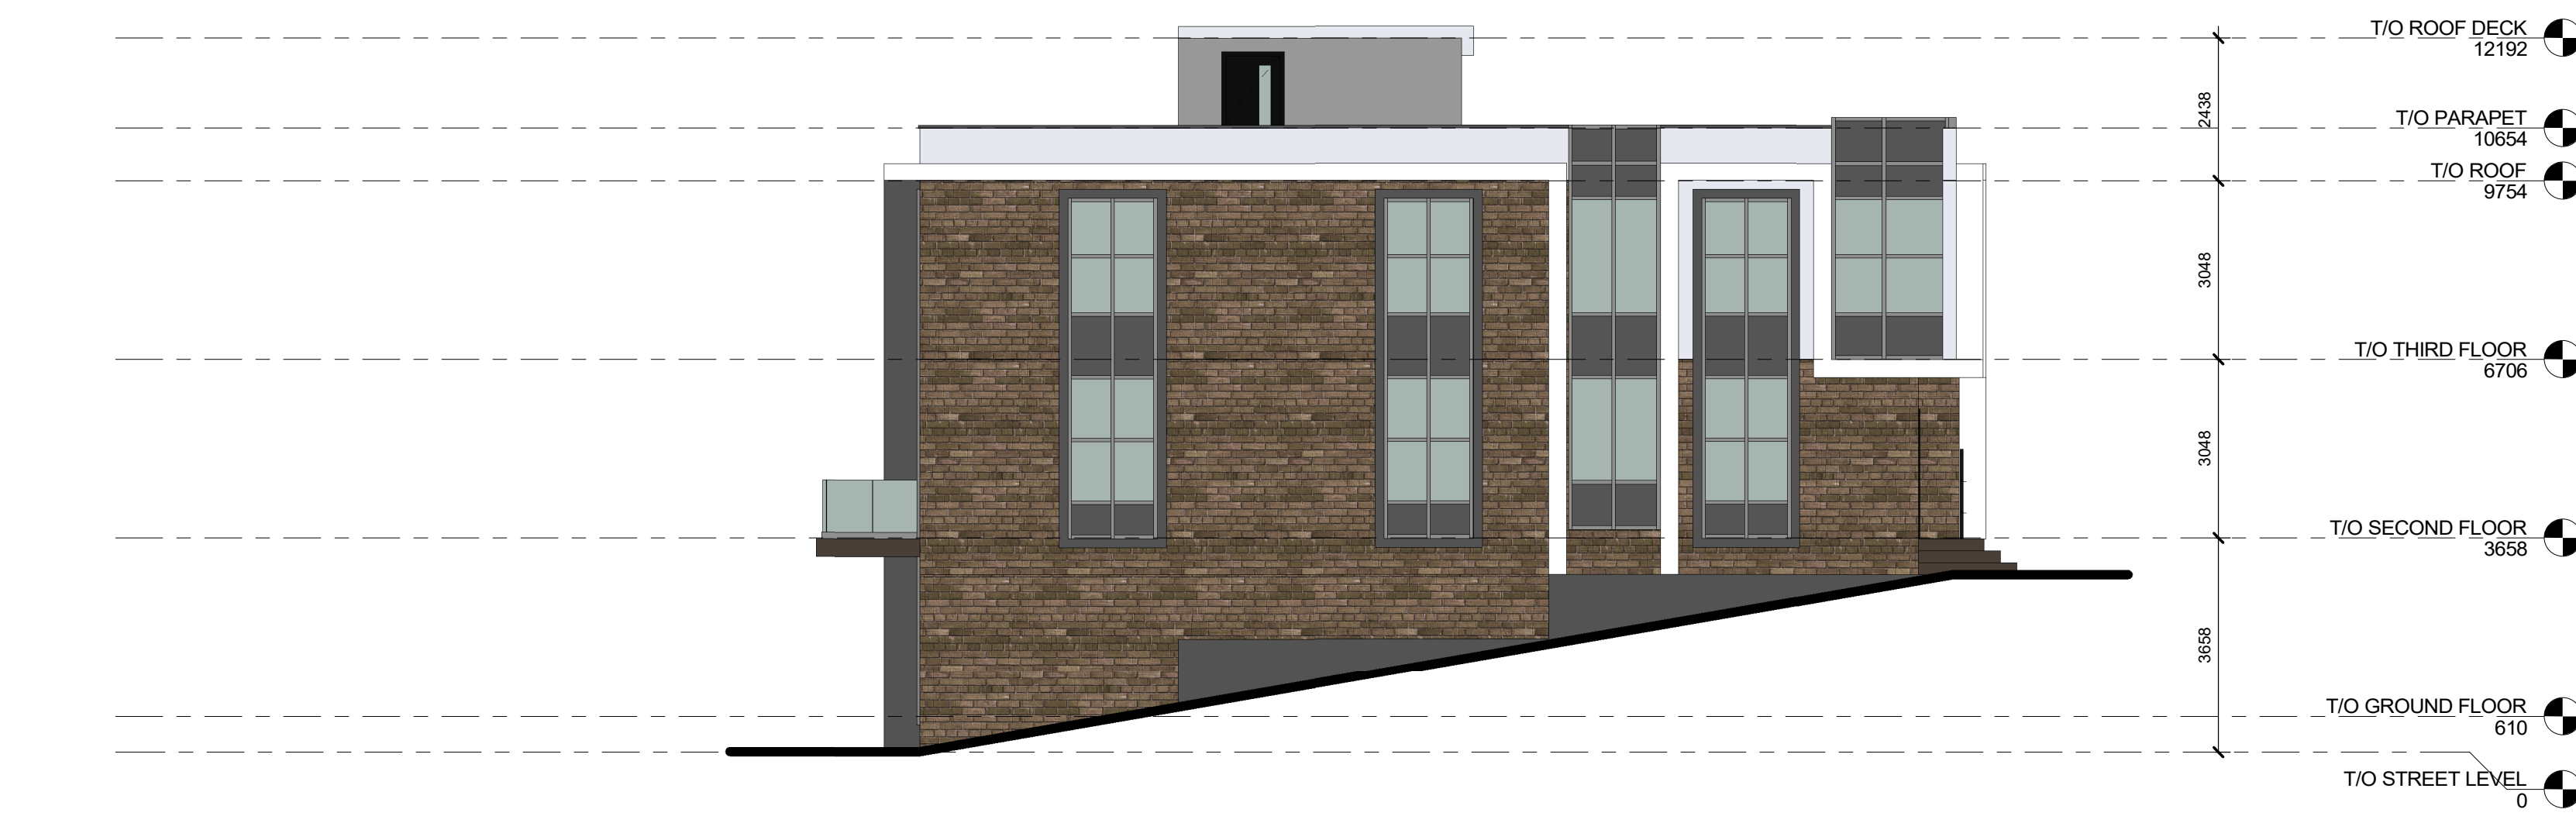


4 SIDE B ELEVATION
 A201 1: 100

DO NOT SCALE DRAWINGS. USE ONLY DIMENSIONS MARKED FOR CONSTRUCTION. VERIFY CONFIGURATIONS AND DIMENSIONS ON SITE BEFORE BEGINNING WORK. NOTIFY ARCHITECT IMMEDIATELY OF ANY ERRORS, OMISSIONS OR DISCREPANCIES.
 CHAMBERLAIN ARCHITECT SERVICES LIMITED AND CHAMBERLAIN CONSTRUCTION SERVICES LIMITED HAVE SIMILAR OWNERSHIP.
 CHAMBERLAIN ARCHITECT SERVICES LIMITED HAS COPYRIGHT. CONSTRUCTING A SUBSTANTIALLY SIMILAR BUILDING WITHOUT PERMISSION MAY INFRINGE THE COPYRIGHT OWNERS RIGHTS. NECESSARILY AVOID COPYRIGHT INFRINGEMENT. INNOCENT INFRINGEMENT IS NOT A DEFENSE TO COPYRIGHT INFRINGEMENT. ©

CLIENT
Owner

SEAL

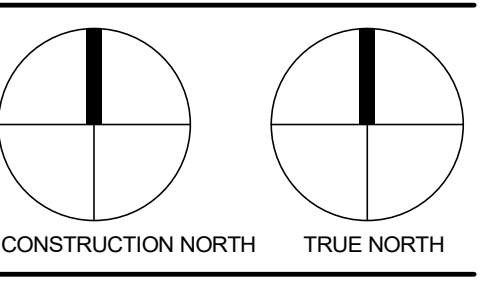

PROJECT

TOWN HOUSE H

GRIMSBY, ONTARIO

SHEET NAME

EXTERIOR ELEVATION I

START DATE	Issue Date
DRAWN BY	MD
CHECKED BY	JM
SCALE	1: 100
PROJECT NO.	118004

DRAWING


A201

C:\Users\csmith\Documents\118004 - Losani Homes - TOWNHOUSE - L118004-H1-NEW.dwg, 06/11/2018 12:24 PM

NO.	ISSUED	DATE



1 FRONT ELEVATION
A201 1 : 100

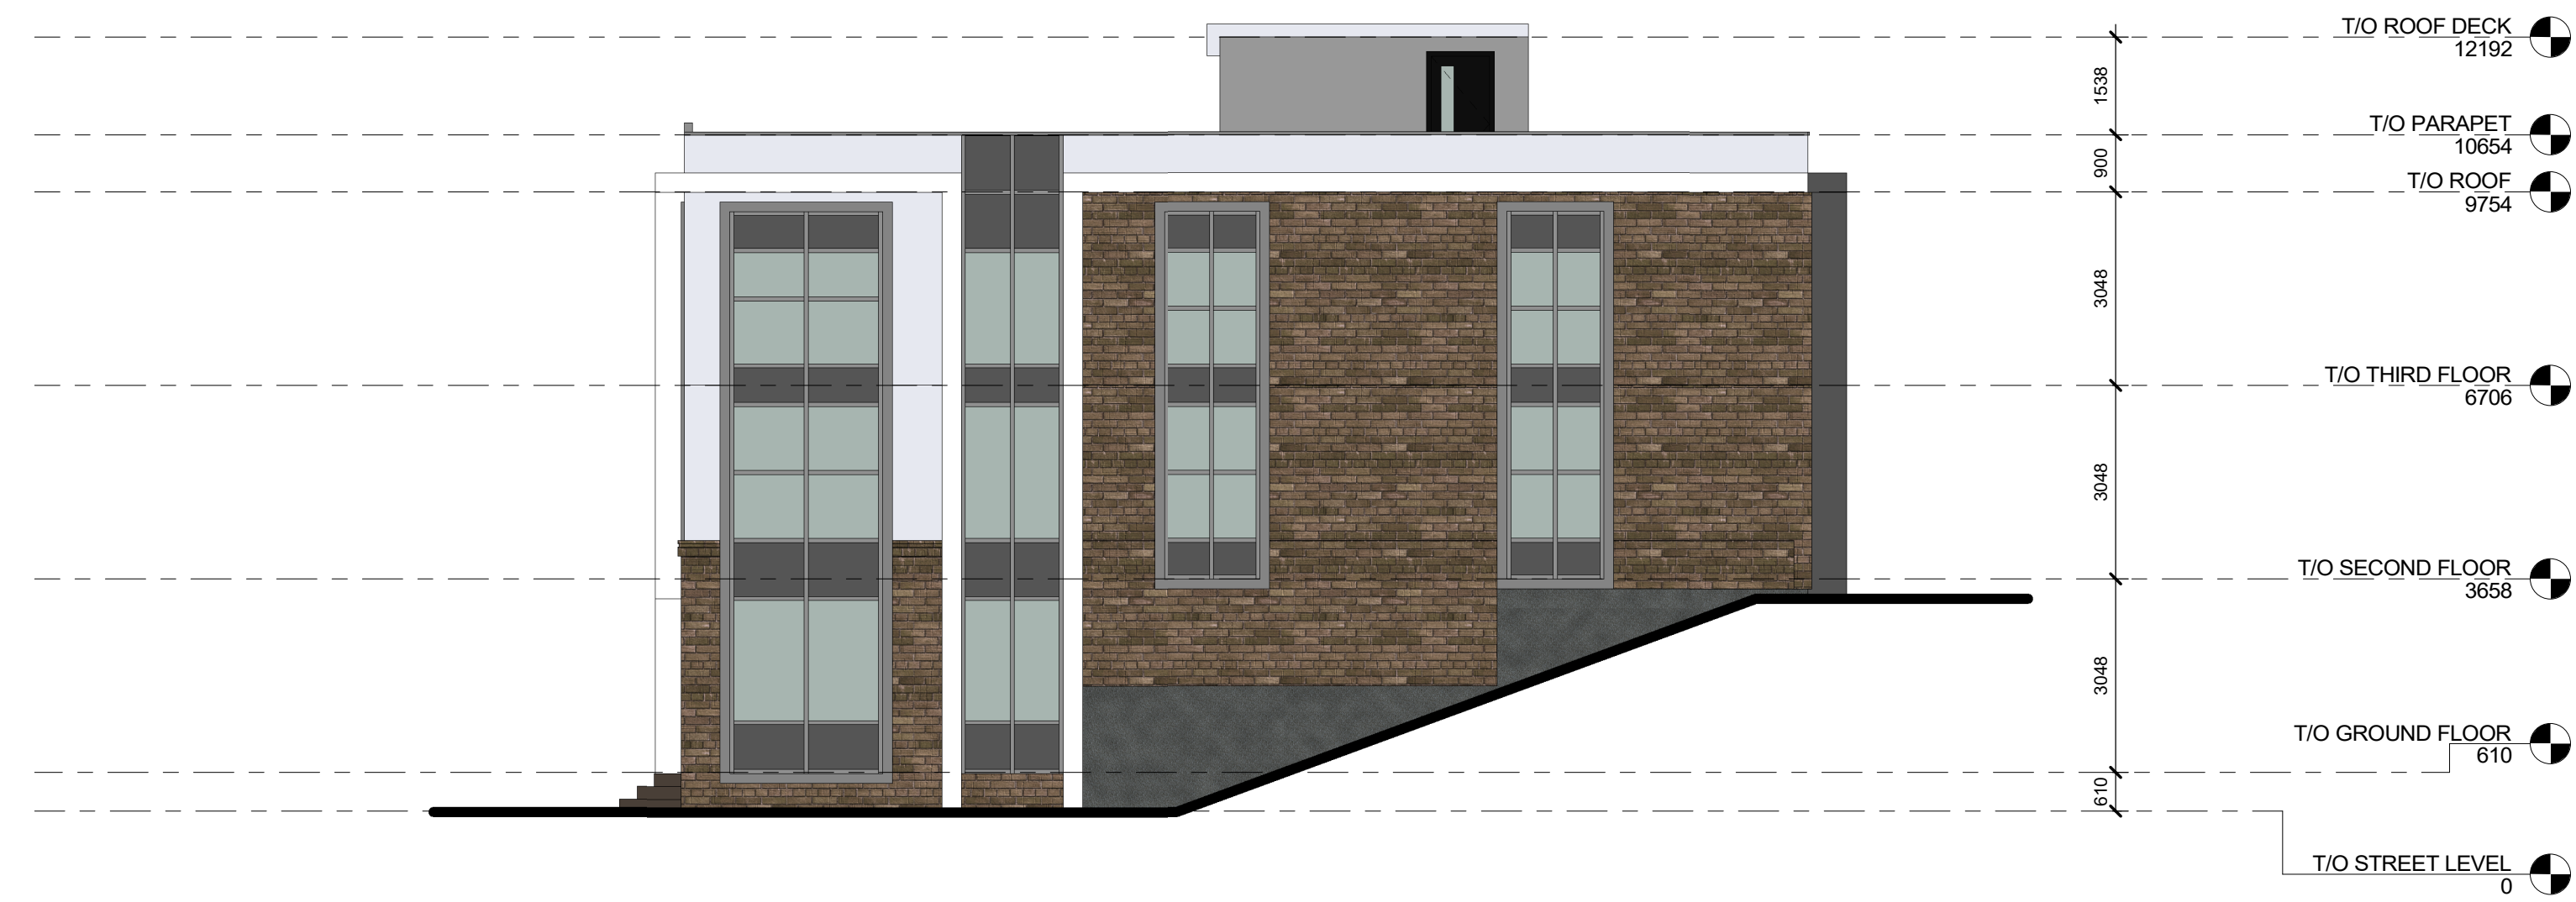

3 SIDE A ELEVATION
A201 1 : 100



2 BACK ELEVATION
A201 1 : 100



4 SIDE B ELEVATION
A201 1 : 100


DO NOT SCALE DRAWINGS. USE ONLY DIMENSIONS MARKED FOR CONSTRUCTION. VERIFY CONFIGURATIONS AND DIMENSIONS ON SITE BEFORE BEGINNING WORK. NOTIFY ARCHITECT IMMEDIATELY OF ANY ERRORS, OMISSIONS OR DISCREPANCIES.
CHAMBERLAIN ARCHITECT SERVICES LIMITED AND CHAMBERLAIN CONSTRUCTION SERVICES LIMITED HAVE SEVERAL OWNERSHIP.
CHAMBERLAIN ARCHITECT SERVICES LIMITED HAS COPYRIGHT. CONSTRUCTING A SUBSTANTIALLY SIMILAR BUILDING WITHOUT PERMISSION MAY INFRINGE THE COPYRIGHT OWNERS RIGHTS. NECESSARILY AVOID COPYRIGHT INFRINGEMENT. INNOCENT INFRINGEMENT IS NOT A DEFENSE TO COPYRIGHT INFRINGEMENT. ©

CLIENT

Owner

LOSANI HOMES

SCALE

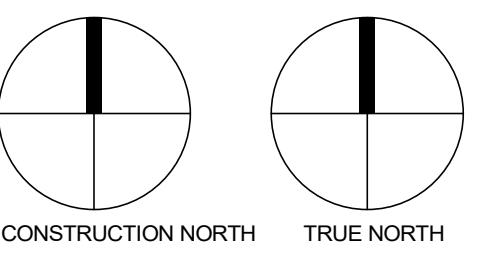

PROJECT

TOWN HOUSES

GRIMSBY, ONTARIO

SHEET NAME

EXTERIOR ELEVATION I

START DATE	Issue Date
DRAWN BY	MD
CHECKED BY	JM
SCALE	1 : 100
PROJECT NO.	118004

DRAWING


A201

C:\Users\csmith\Documents\118004 - Losani Homes - TOWNHOUSE ELEVATIONS - ILLU\NEW_C0001.rvt 25/10/2018 15:16:48 PM

NO.	ISSUED	DATE
-----	--------	------




1 FRONT ELEVATION
A201 1:100

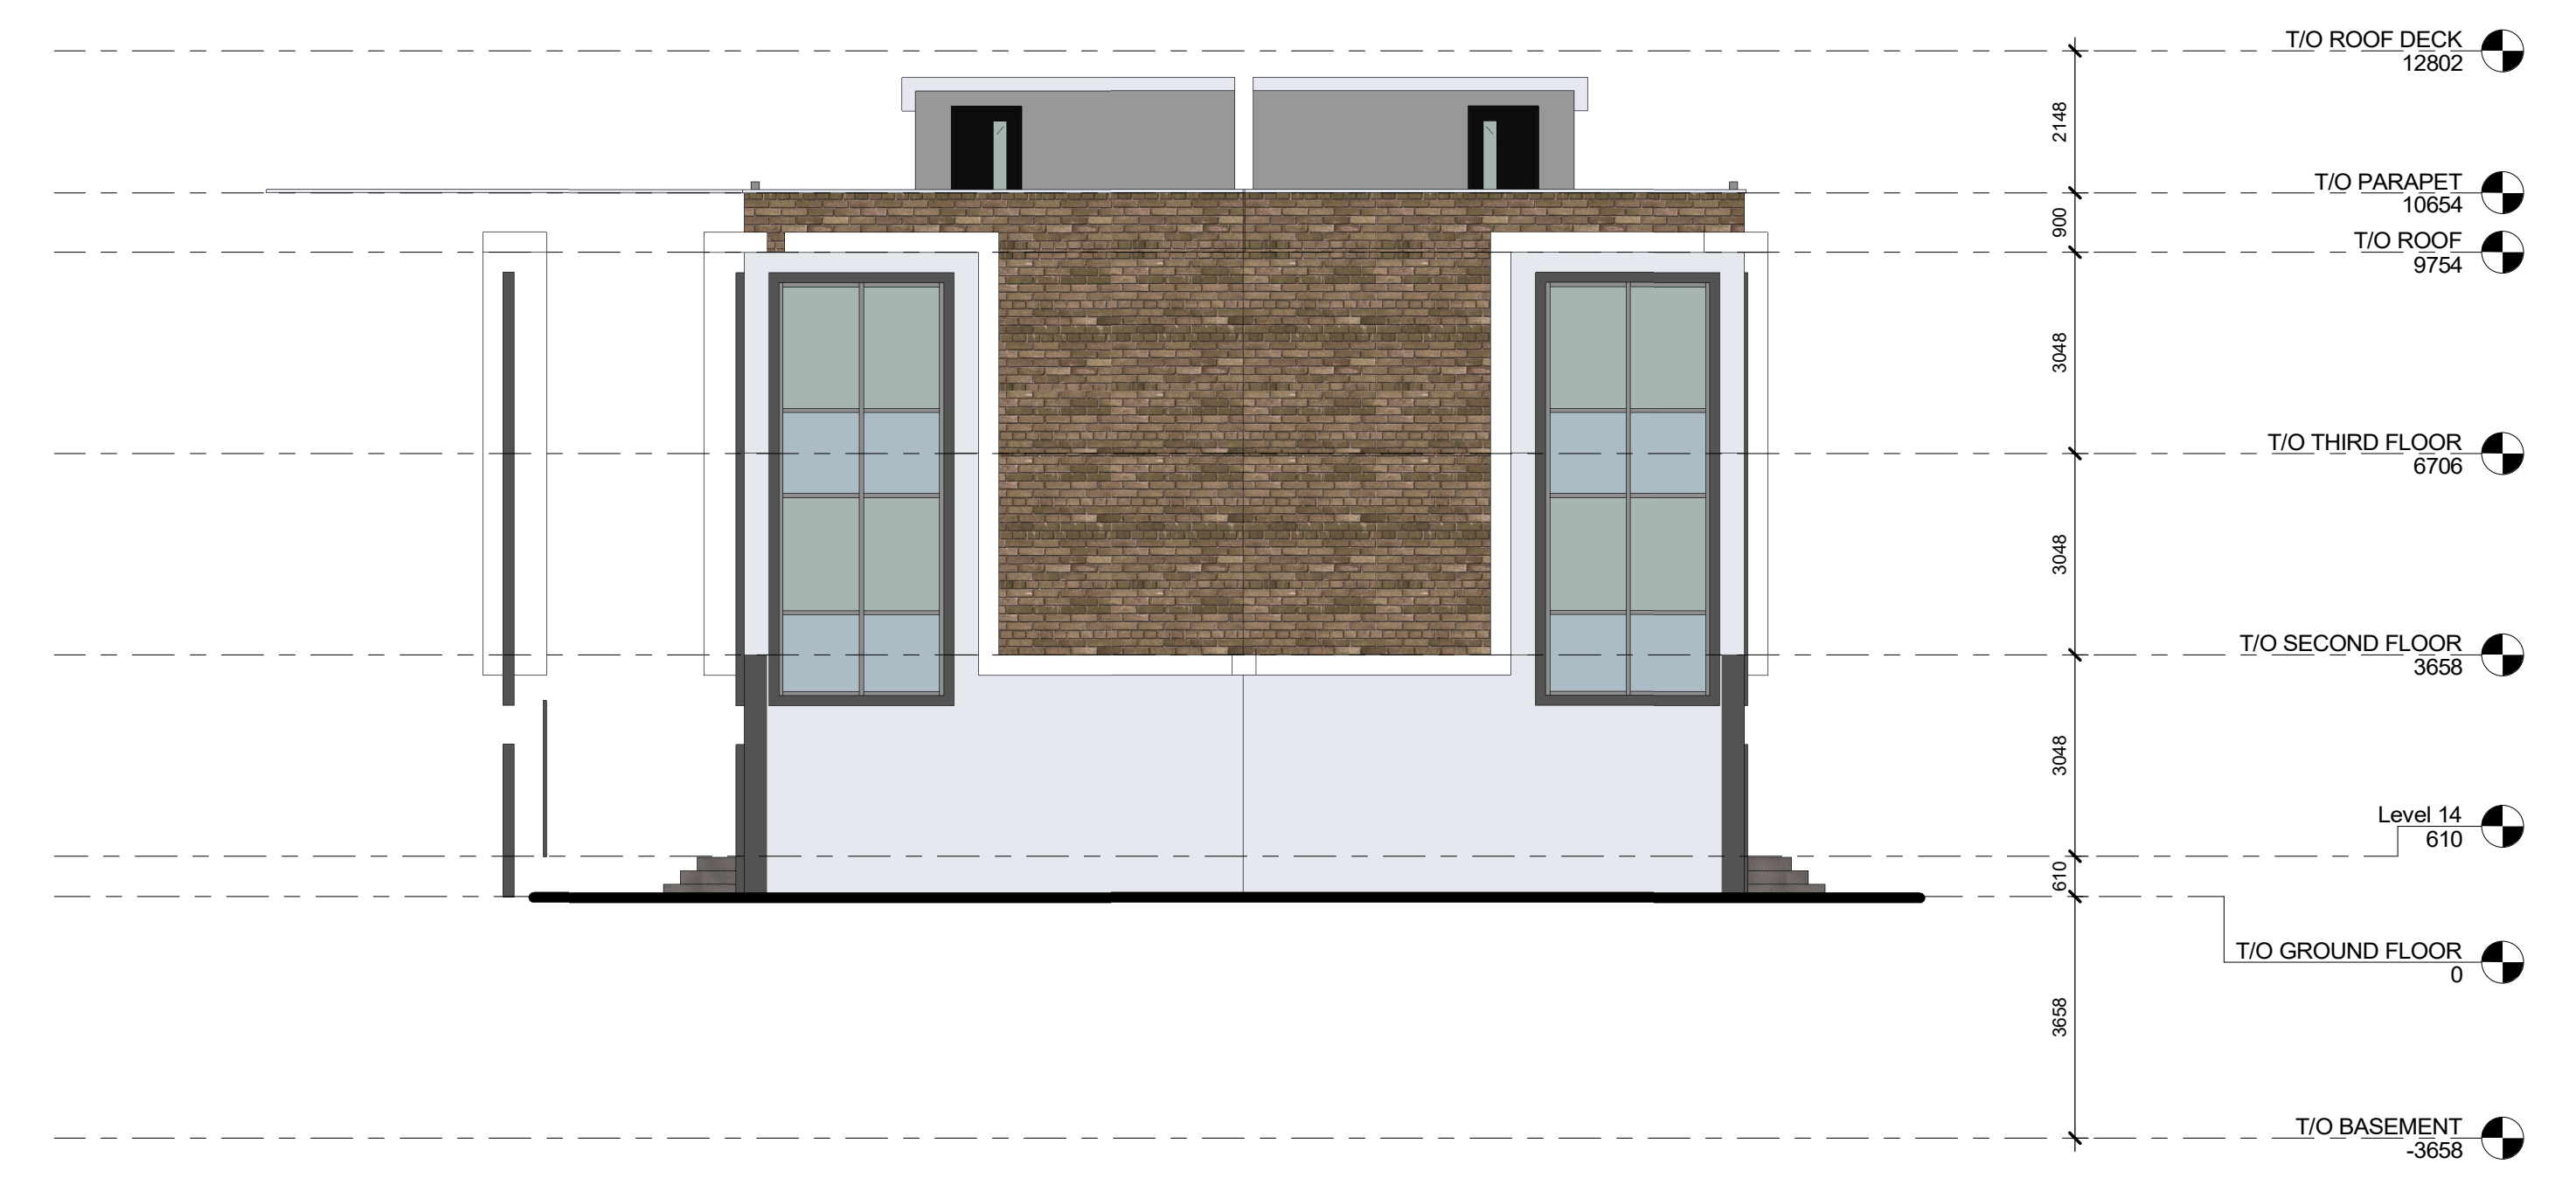

3 SIDE A ELEVATION
A201 1:100



2 BACK ELEVATION
A201 1:100

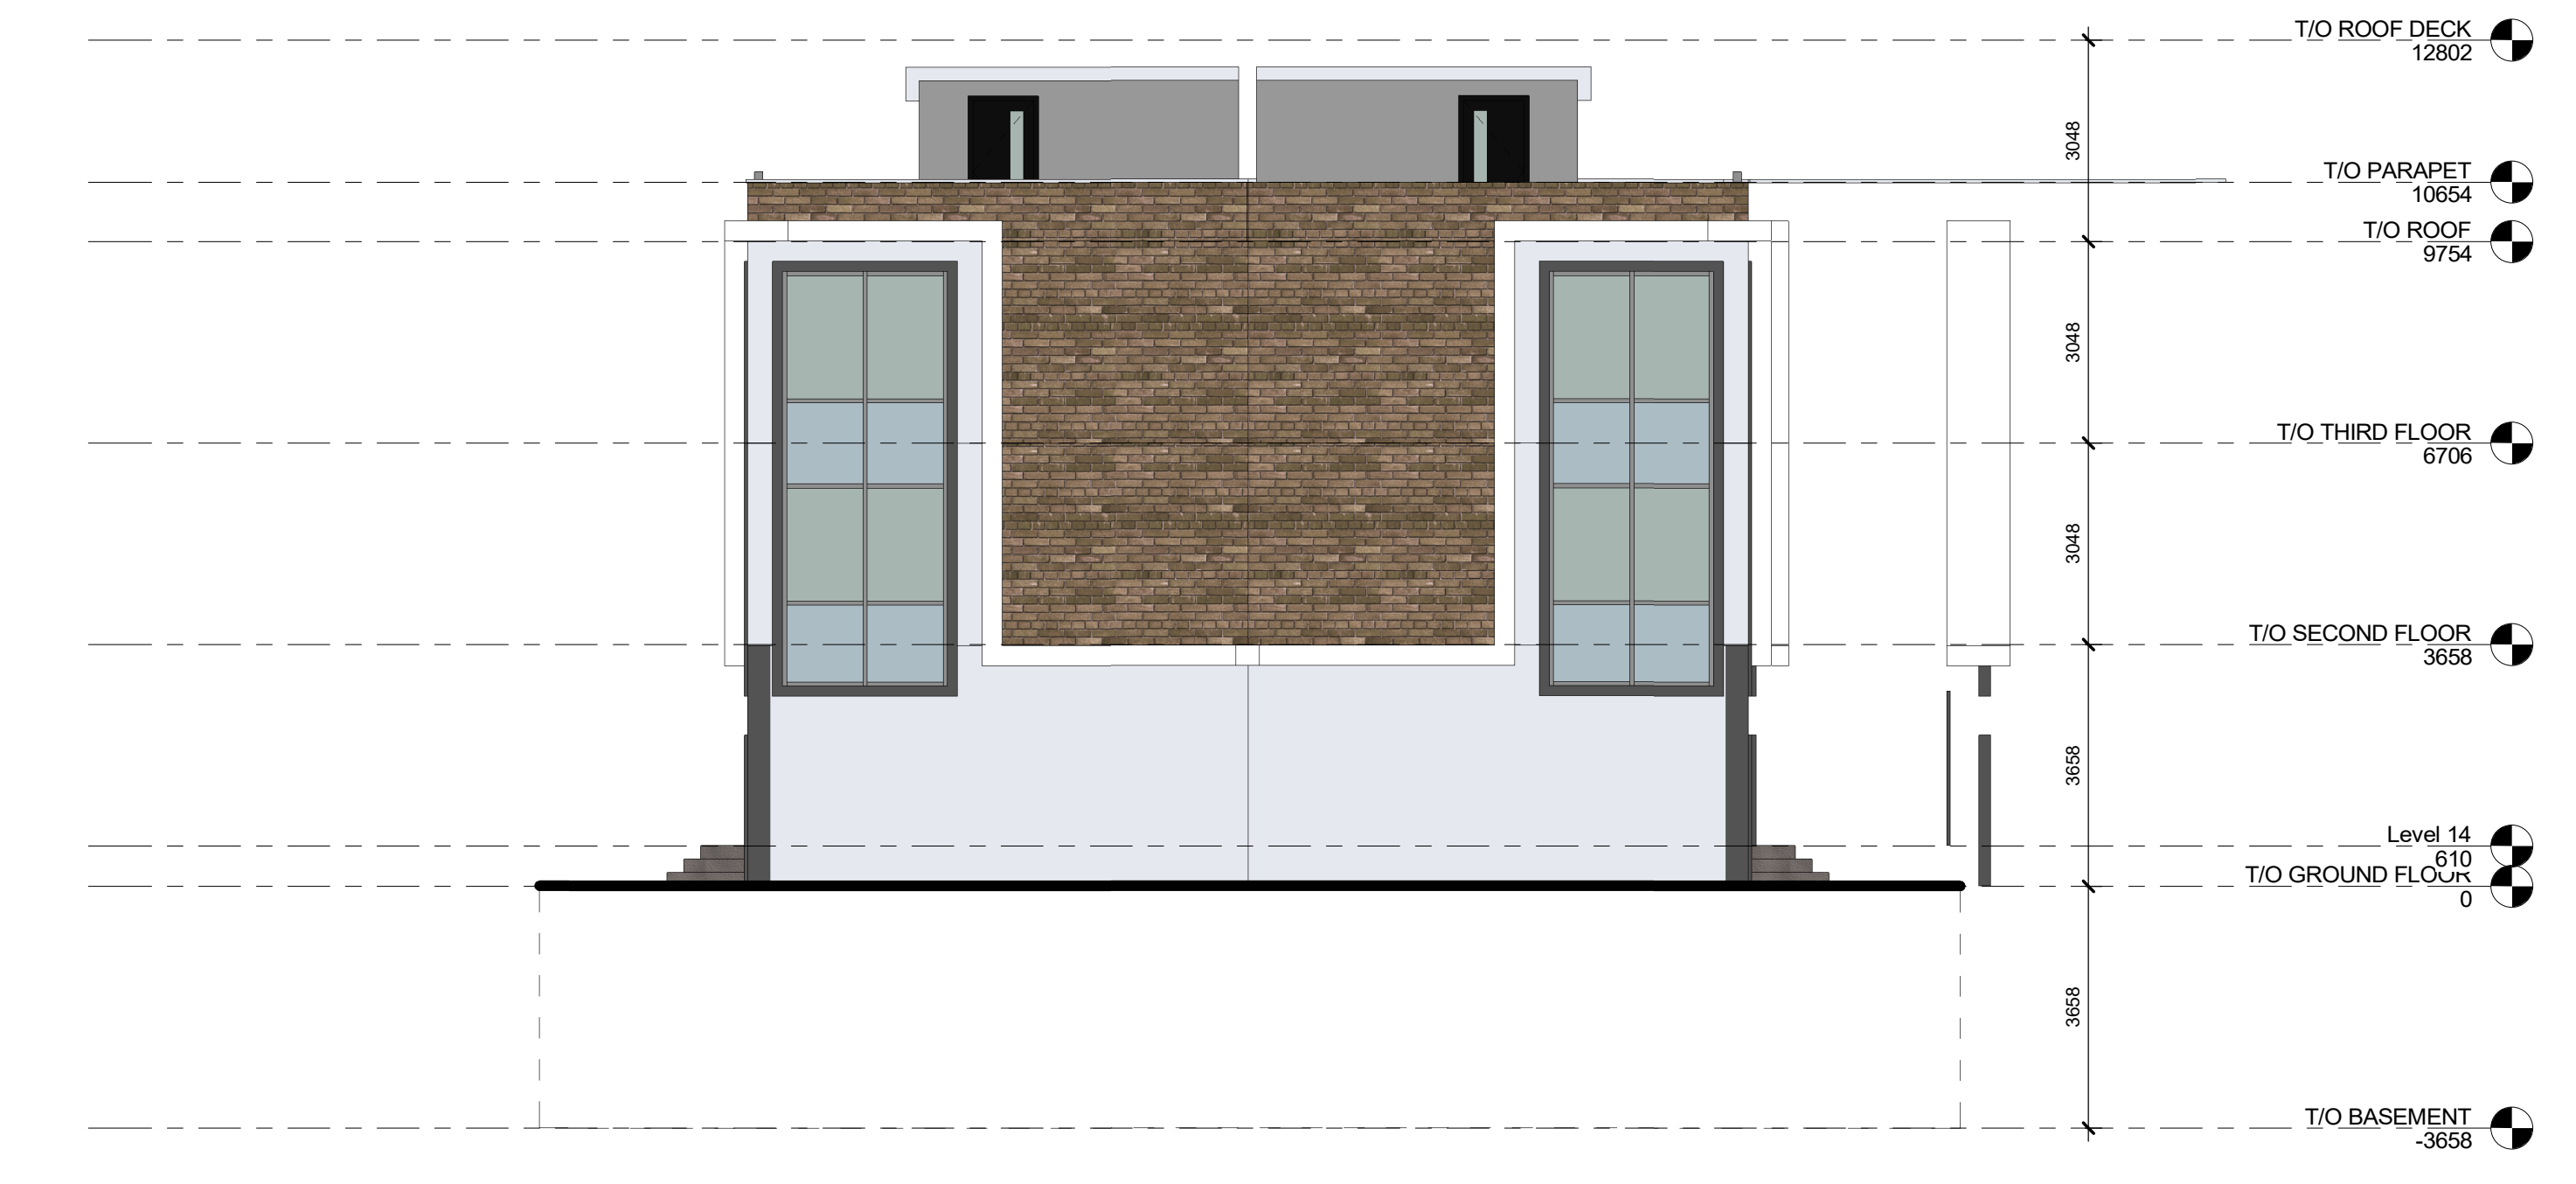


4 SIDE B ELEVATION
A201 1:100

DO NOT SCALE DRAWINGS. USE ONLY DIMENSIONS MARKED FOR CONSTRUCTION. VERIFY CONFIGURATIONS AND DIMENSIONS ON SITE BEFORE BEGINNING WORK. VERIFY ARCHITECT IMMEDIATELY OF ANY ERRORS, OMISSIONS OR DISCREPANCIES. CHAMBERLAIN ARCHITECT SERVICES LIMITED AND CHAMBERLAIN CONSTRUCTION SERVICES LIMITED HAVE SIMILAR OWNERSHIP. CHAMBERLAIN ARCHITECT SERVICES LIMITED HAS COPYRIGHT. CONSTRUCTING A SUBSTANTIALLY SIMILAR BUILDING WITHOUT PERMISSION MAY INFRINGE THE COPYRIGHT OWNERS RIGHTS. ANY CHANGES TO PLAN AND DOES NOT NECESSARILY AVOID COPYRIGHT INFRINGEMENT. INOCENT INFRINGEMENT IS NOT A DEFENSE TO COPYRIGHT INFRINGEMENT. ©

CLIENT
Owner
LOSANI HOMES

SEAL

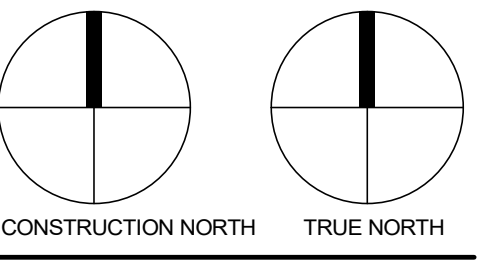

PROJECT

TOWN HOUSE
BACK TO BACK

GRIMSBY, ONTARIO

SHEET NAME

EXTERIOR
ELEVATION I

START DATE	Issue Date
DRAWN BY	MD
CHECKED BY	JM
SCALE	1:100
PROJECT NO.	118004

DRAWING
A201

C:\Users\jacob.Document1\11804 - Losani Homes - TOWNHOUSE-Back to Back - 030417