

COPYRIGHT RESERVED. THIS DESIGN AND DRAWINGS ARE THE EXCLUSIVE PROPERTY OF THE DESIGNER AND CANNOT BE USED FOR ANY PURPOSE WITHOUT THE WRITTEN CONSENT OF THE DESIGNER.

THIS DRAWING IS NOT TO BE USED FOR CONSTRUCTION UNTIL ISSUED FOR THAT PURPOSE BY THE DESIGNER.

PRIOR TO COMMENCEMENT OF THE WORK THE CONTRACTOR SHALL VERIFY ALL DIMENSIONS, DATUMS AND LEVELS TO IDENTIFY ANY ERRORS AND OMISSIONS; ASCERTAIN ANY DISCREPANCIES BETWEEN THIS DRAWING AND THE FULL CONTRACT DOCUMENTS; AND BRING THESE ITEMS TO THE ATTENTION OF THE OWNERS FOR CLARIFICATION.

NO. DATE REVISION / COMMENT

ISSUED FOR CLIENT REVIEW

ISSUED FOR OPA/ZBA

2 21.05.21

NOTES

LEGEND

———— PROPERTY LINE

PRIVACY FENCE

──── GUARD RAIL

EXISTING TREE

PROPOSED TREE

PAVING TYPE 'A' PAVING TYPE 'B'

HARDSCAPE

THE WOOLVERTON
13 MOUNTAIN STREET & 19 ELM STREET


Valentine Coleman 1 Inc. Valentine Coleman 2 Inc.

LANDSCAPE GROUND FLOOR PLAN



1:150 CHECKED SCALE

PLOTTED

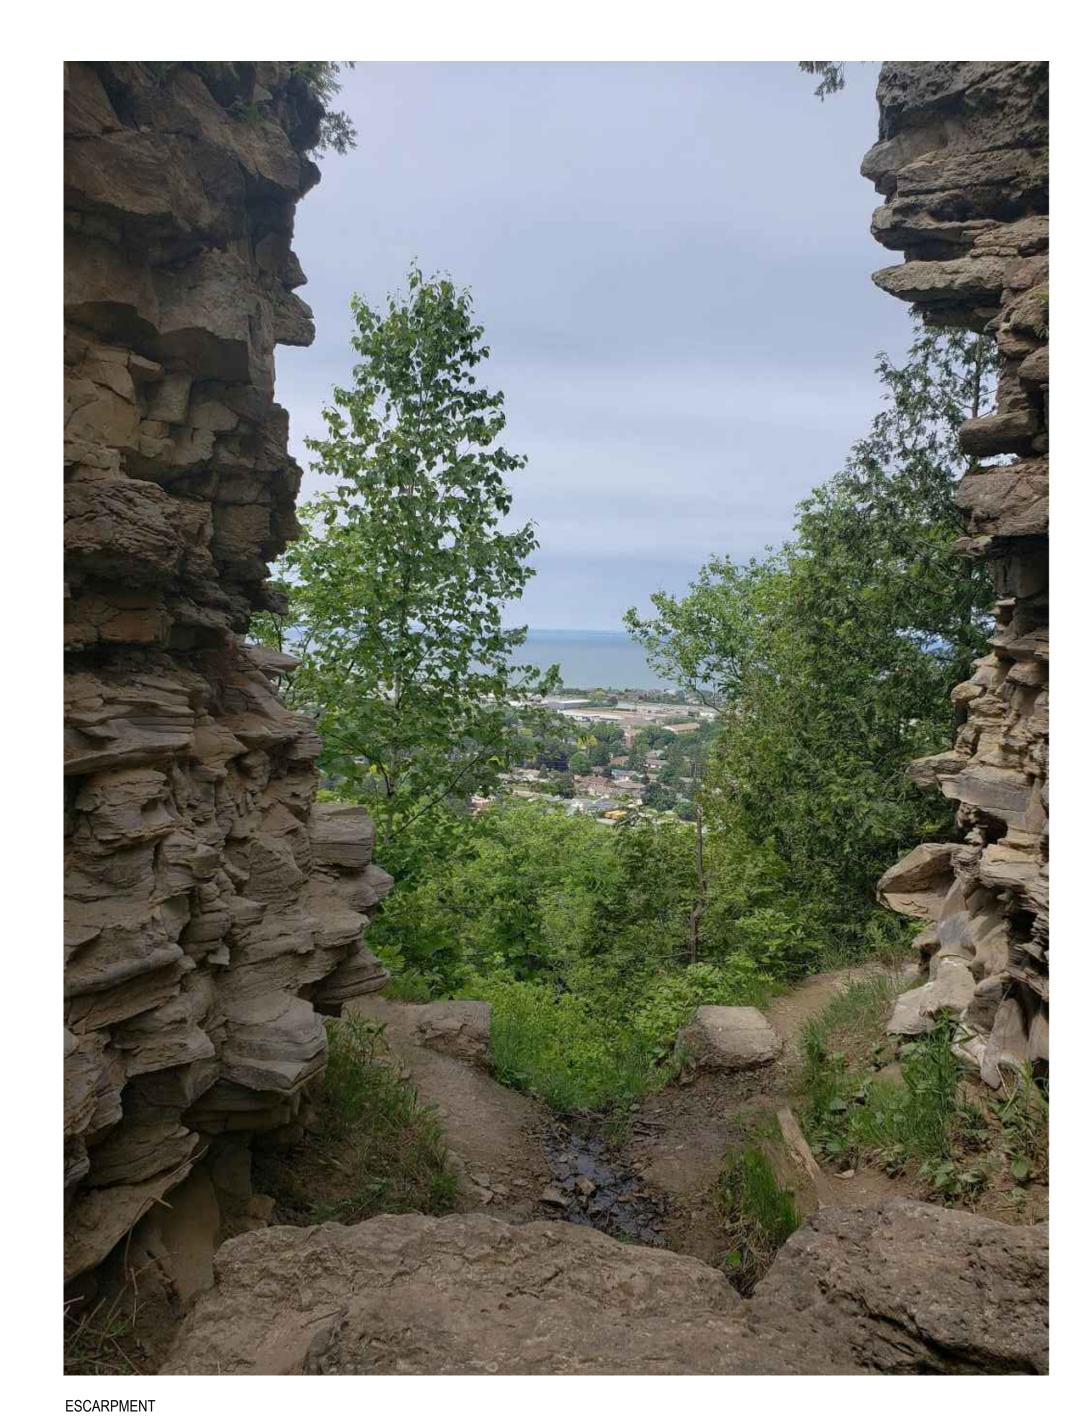








INTEGRATED LANDSCAPE

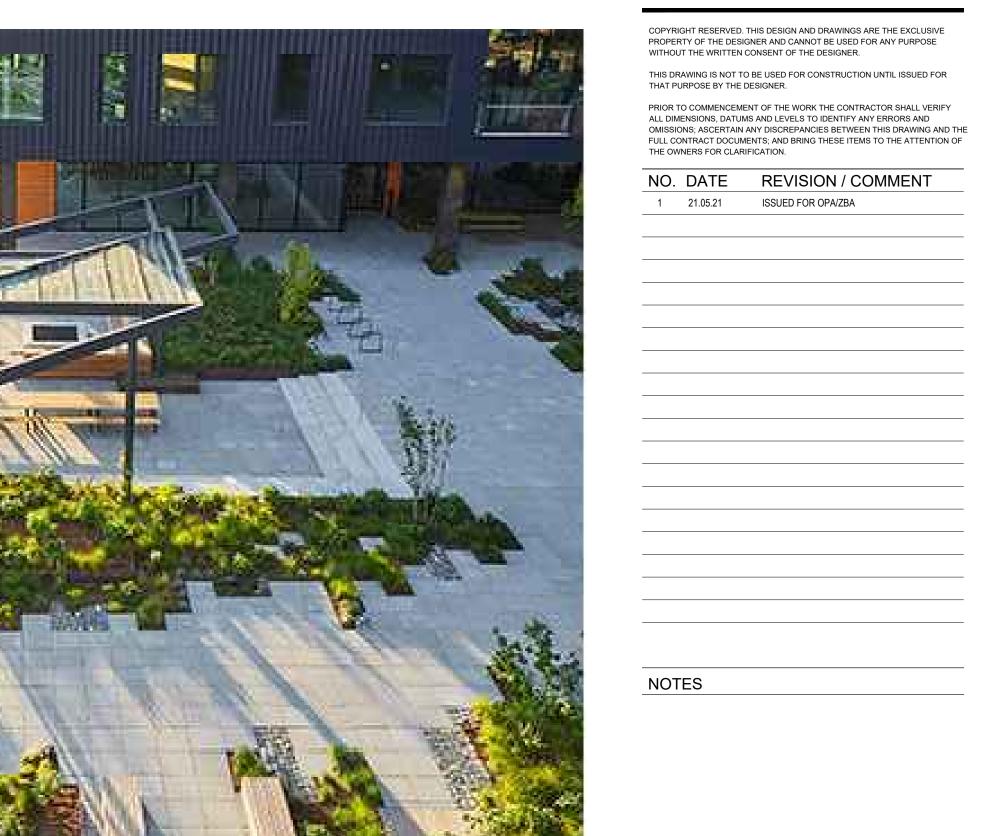

LEGEND







THE WOOLVERTON
13 MOUNTAIN STREET & 19 ELM STREET

Valentine Coleman 1 Inc. Valentine Coleman 2 Inc.


LANDSCAPE PRECEDENTS

SCALE DATE

CHECKED PLOTTED

NATIVE AND CURATED SPECIES SELECTION

SEATING, VEGETATION AND PLAY ELEMENTS

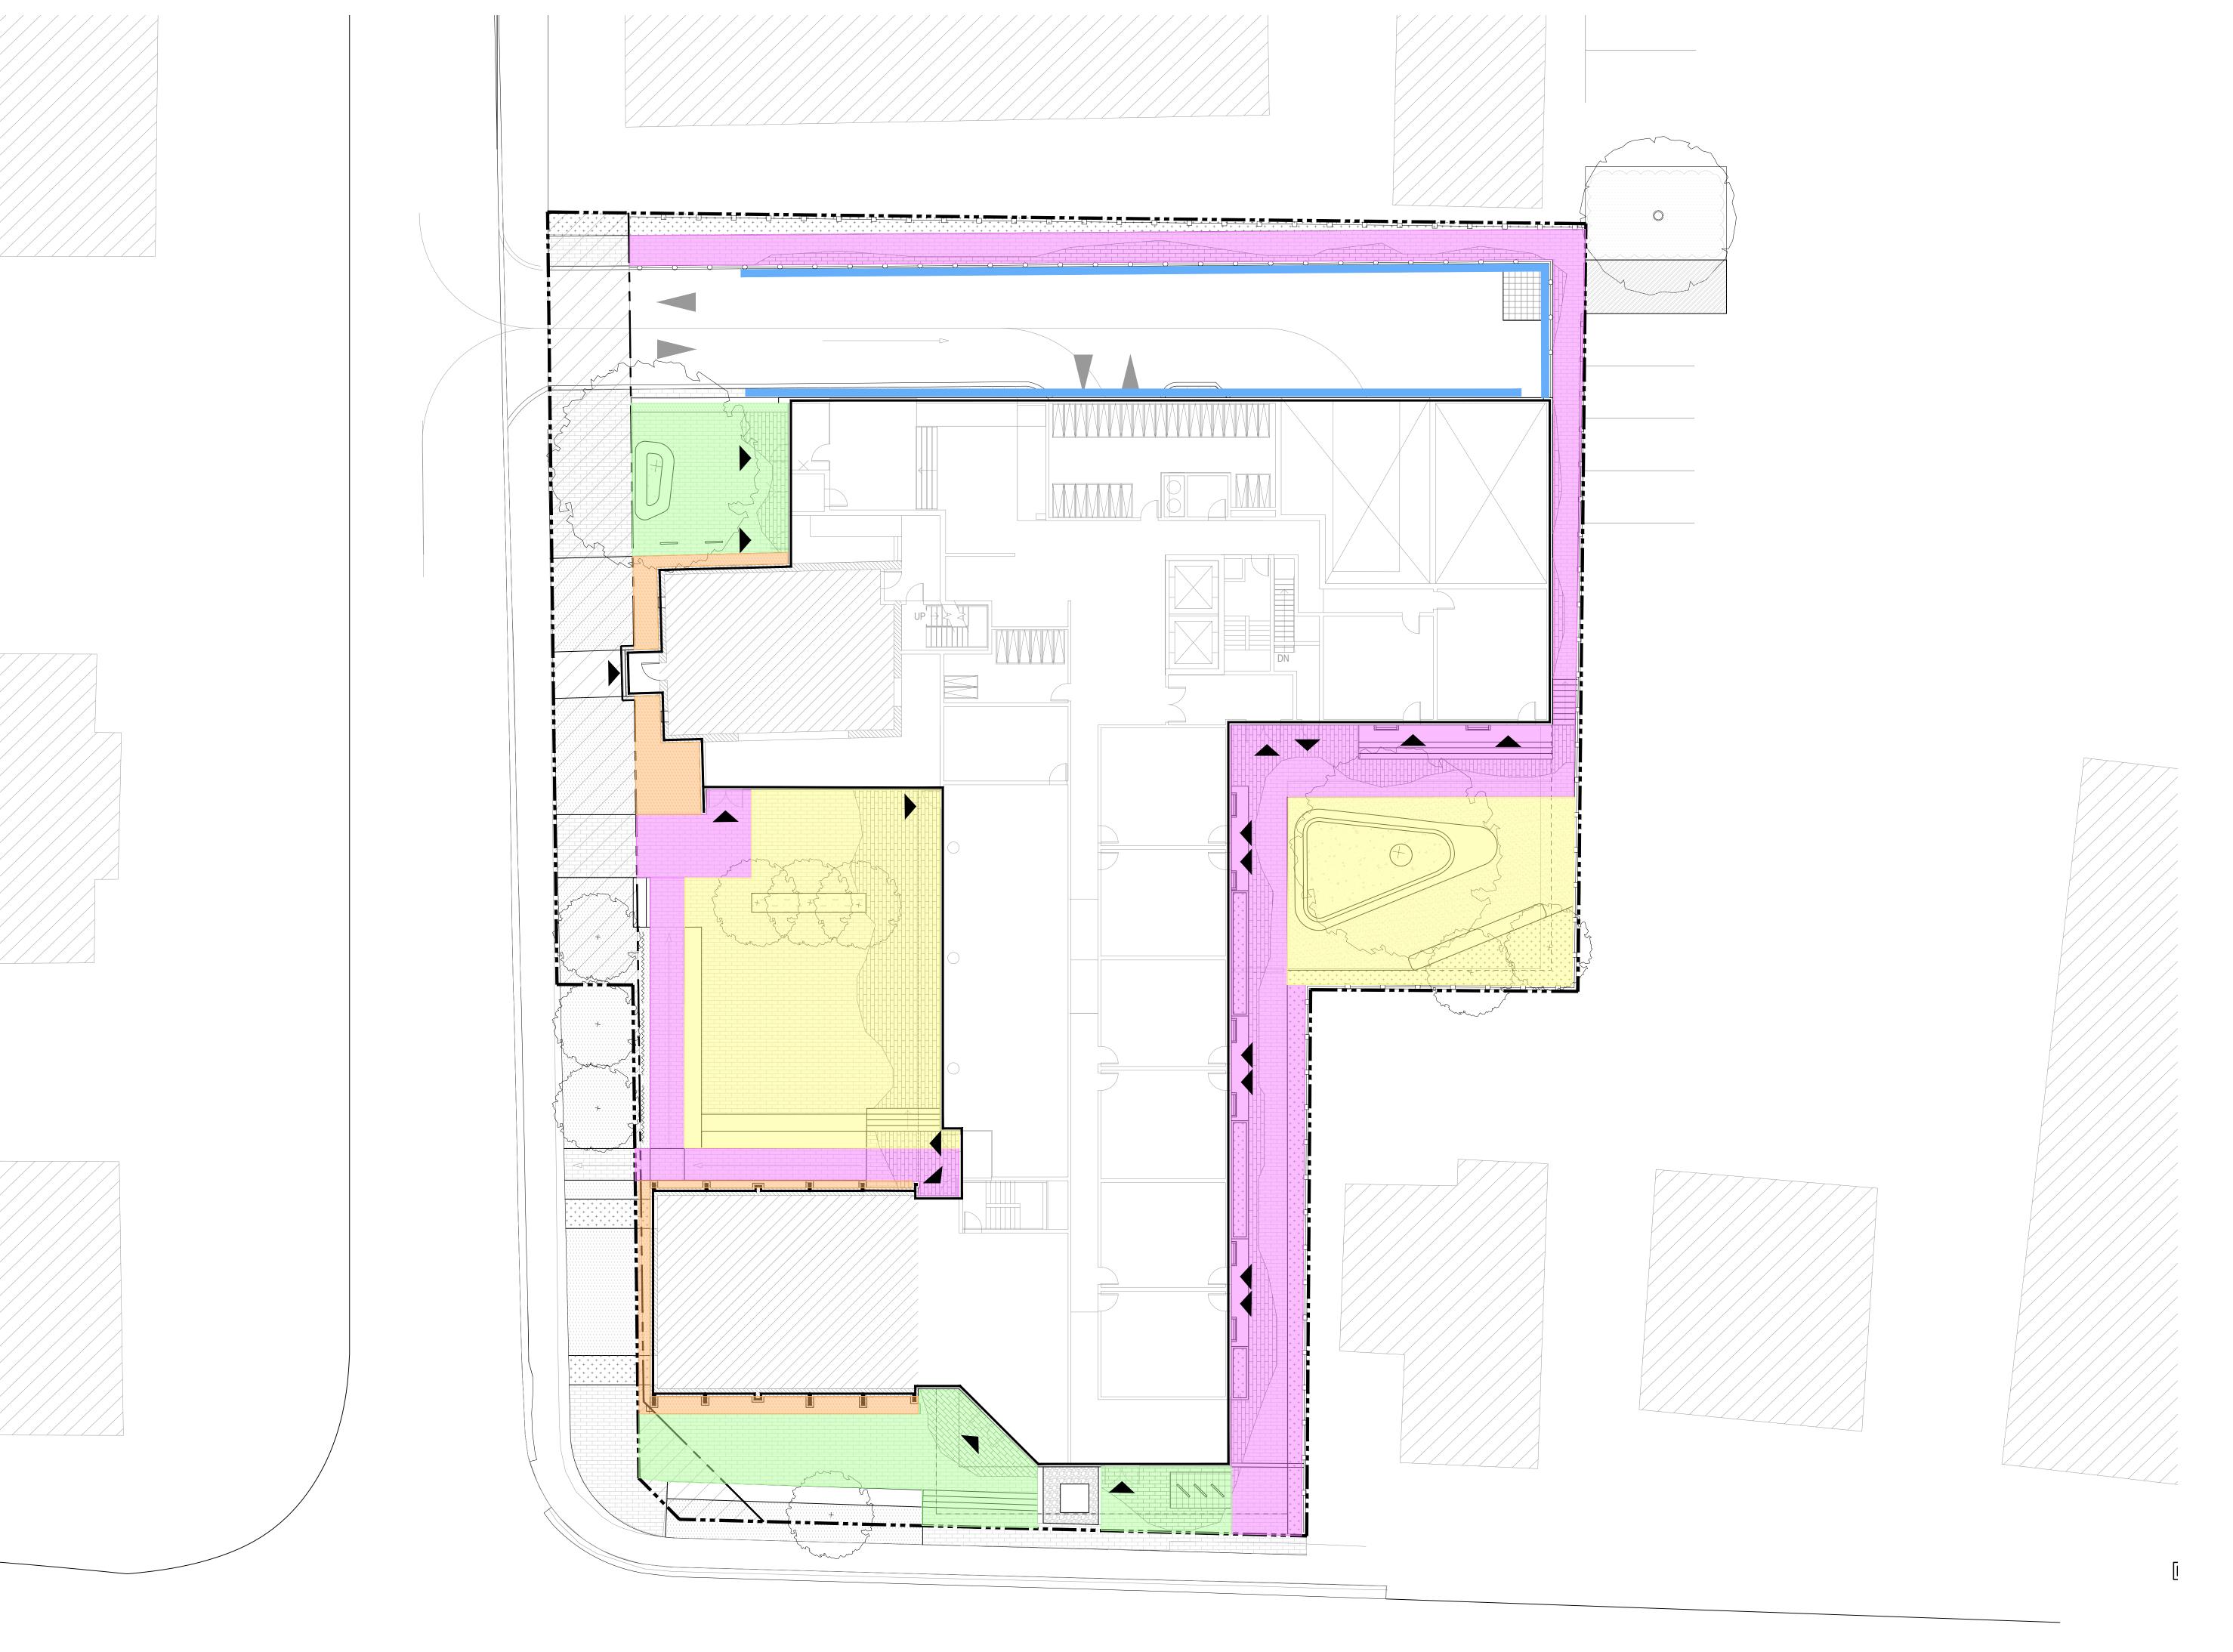

COPYRIGHT RESERVED. THIS DESIGN AND DRAWINGS ARE THE EXCLUSIVE PROPERTY OF THE DESIGNER AND CANNOT BE USED FOR ANY PURPOSE WITHOUT THE WRITTEN CONSENT OF THE DESIGNER.

THIS DRAWING IS NOT TO BE USED FOR CONSTRUCTION UNTIL ISSUED FOR THAT PURPOSE BY THE DESIGNER.

PRIOR TO COMMENCEMENT OF THE WORK THE CONTRACTOR SHALL VERIFY ALL DIMENSIONS, DATUMS AND LEVELS TO IDENTIFY ANY ERRORS AND OMISSIONS; ASCERTAIN ANY DISCREPANCIES BETWEEN THIS DRAWING AND THE FULL CONTRACT DOCUMENTS; AND BRING THESE ITEMS TO THE ATTENTION OF THE OWNERS FOR CLARIFICATION.

NO. DATE REVISION / COMMENT

1 21.05.21 ISSUED FOR OPA/ZBA

21.00.27

NOTES

LEGEND

———— PROPERTY LINE

PEDESTRIAN LIGHTING - SAFETY/PATHWAY

PEDESTRIAN LIGHTING - ENTRANCE

PEDESTRIAN LIGHTING - OPEN SPACE/ AMENITY

AMENITY

FACADE/ HERITAGE ACCENT LIGHTING

VEHICULAR LIGHTING - DRIVEWAY + ACCENT

NOTE:

 LIGHTING TO BE DARKSKY COMPLIANT
 LIGHTING TO PROVIDE SHIELDING OR OPTICS TO HAVE NO TO NEGLIGIBLE LIGHT TRESSPASS

SVN

THE WOOLVERTON

13 MOUNTAIN STREET & 19 ELM STREET

Valentine Coleman 1 Inc.
Valentine Coleman 2 Inc.

LIGHTING STUDY



PROJECT 42051_2 DRAWN HD
SCALE 1:150 CHECKED LK
DATE PLOTTED

LS1