


COPYRIGHT RESERVED. THIS DESIGN AND DRAWINGS ARE THE EXCLUSIVE PROPERTY OF THE DESIGNER AND CANNOT BE USED FOR ANY PURPOSE WITHOUT THE WRITTEN CONSENT OF THE DESIGNER. THIS DRAWING IS NOT TO BE USED FOR CONSTRUCTION UNTIL ISSUED FOR


THAT PURPOSE BY THE DESIGNER. PRIOR TO COMMENCEMENT OF THE WORK THE CONTRACTOR SHALL VERIFY ALL DIMENSIONS, DATUMS AND LEVELS TO IDENTIFY ANY ERRORS AND OMISSIONS; ASCERTAIN ANY DISCREPANCIES BETWEEN THIS DRAWING AND THE FULL CONTRACT DOCUMENTS; AND BRING THESE ITEMS TO THE ATTENTION OF THE OWNERS FOR CLARIFICATION.

NO.	DATE	REVISION / COMMENT
1	21.05.05	ISSUED FOR CLIENT REVIEW
2	21.05.21	ISSUED FOR OPA/ZBA
3	21.10.22	ISSUED FOR OPA/ZBA RESUBMISSION 1

-			
-			
-			
-			
-			
-			
-			
-		 	
-		 	
-			
-			
-			

NOTES

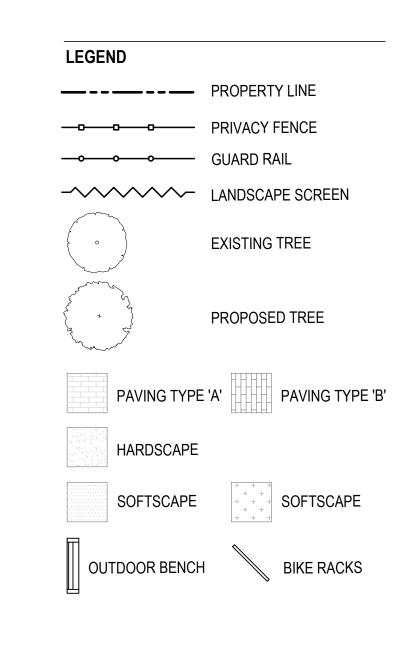

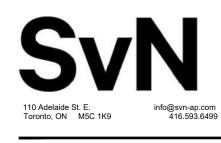

THE WOOLVERTON 13 MOUNTAIN STREET & 19 ELM STREET

Valentine Coleman 1 Inc. Valentine Coleman 2 Inc.

LANDSCAPE GROUND FLOOR PLAN


PROJECT 42051_2 1 : 150 SCALE DATE


DRAWN CHECKED PLOTTED

HD LK


_0~



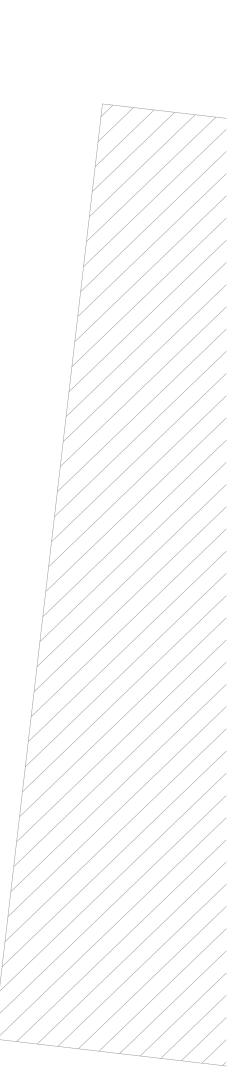


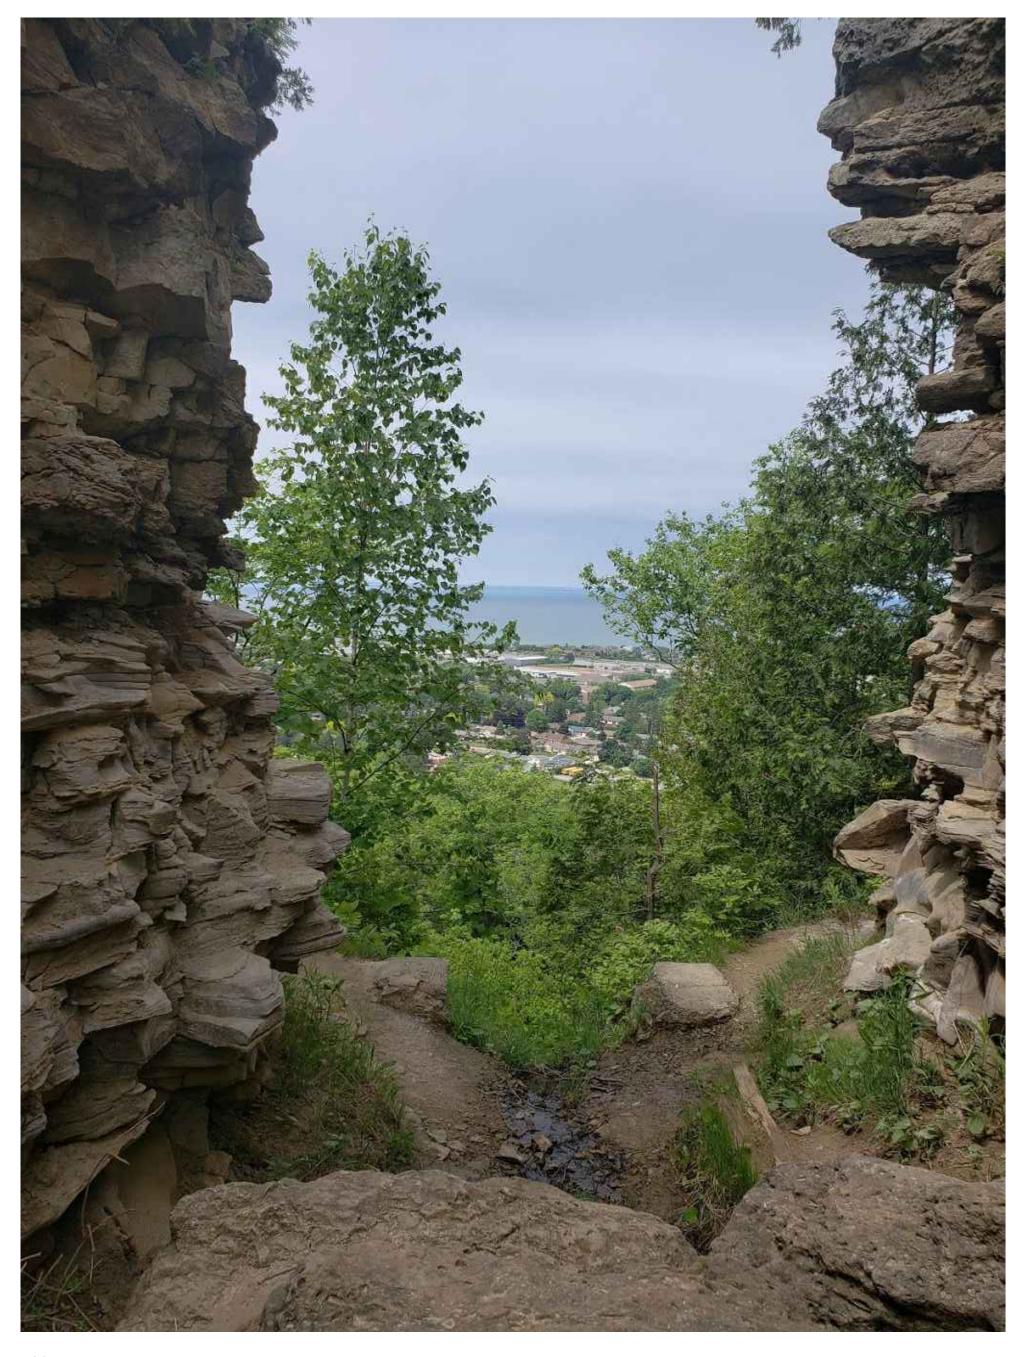

ESCARPMENT

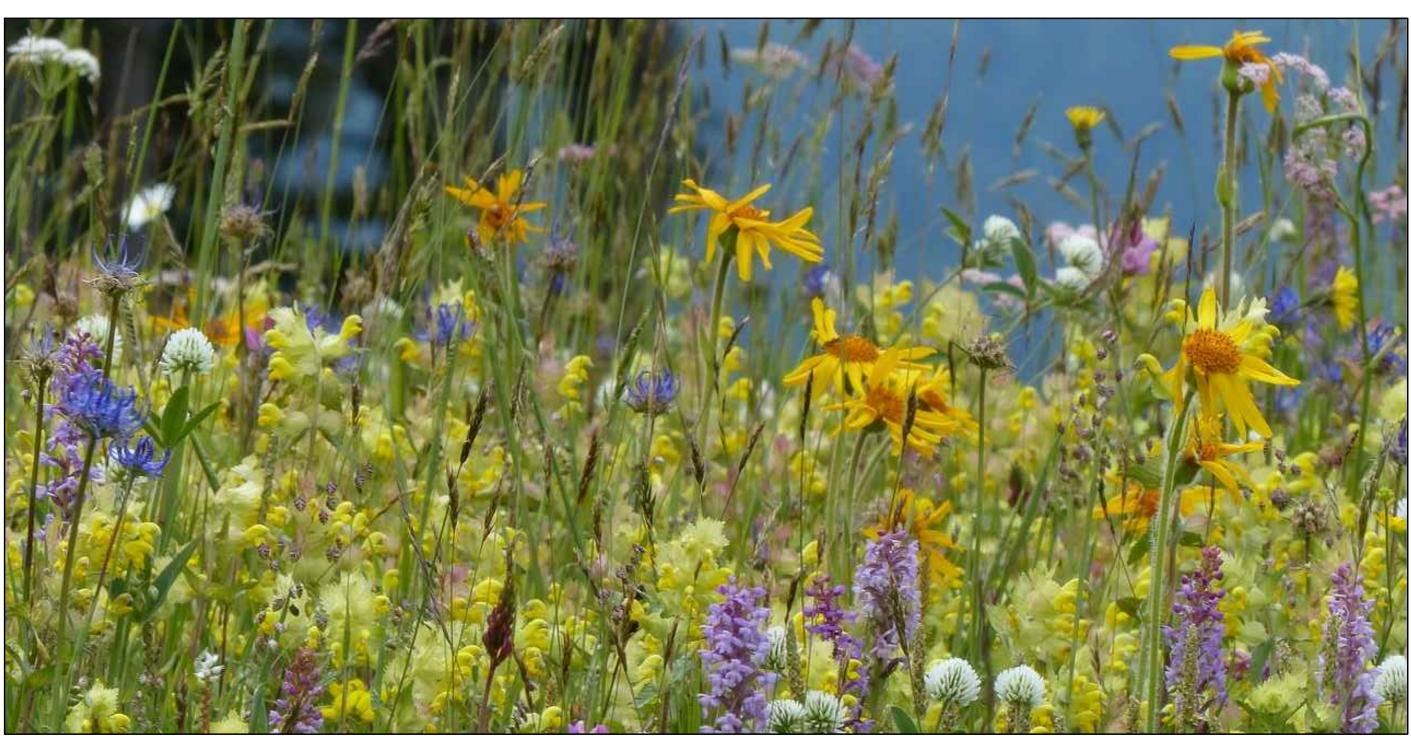

NATIVE AND CURATED SPECIES SELECTION

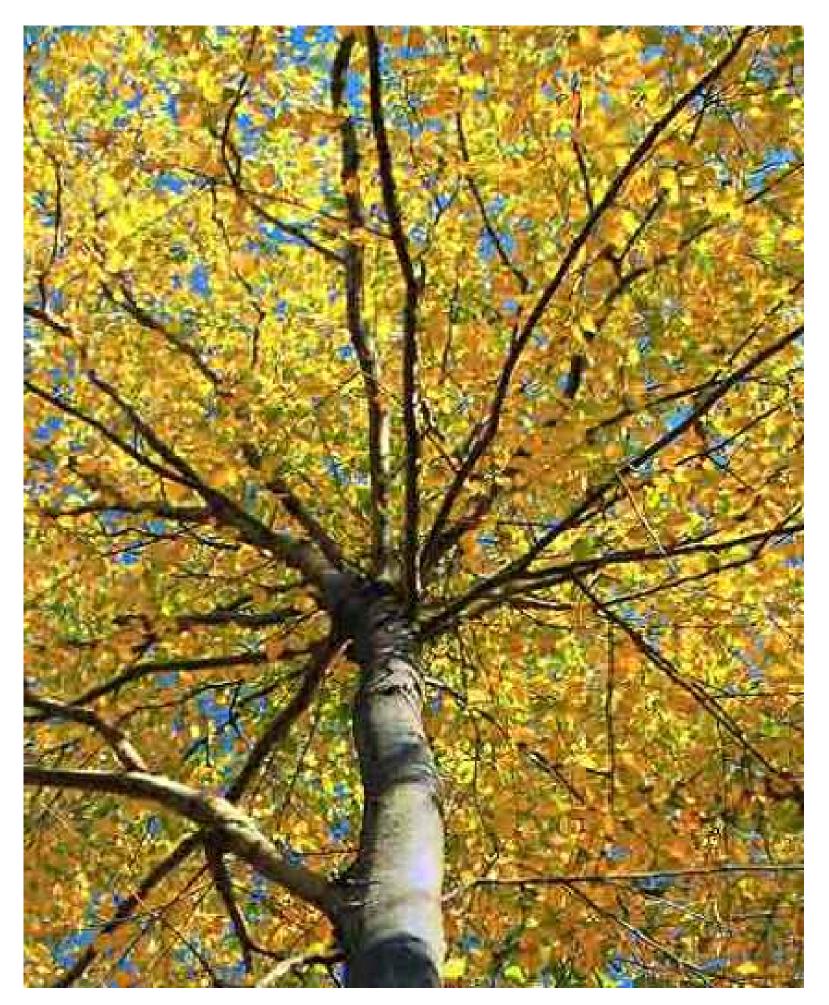

NATIVE SPECIES



INTEGRATED LANDSCAPE



SEATING, VEGETATION AND PLAY ELEMENTS

THAT PL PRIOR T	AWING IS NOT TO IRPOSE BY THE D	D BE USED FOR CONSTRUCTION UNTIL ISSUED FOR
		DESIGNER.
OMISSIC FULL CO	ENSIONS, DATUM NS; ASCERTAIN	ENT OF THE WORK THE CONTRACTOR SHALL VERIFY IS AND LEVELS TO IDENTIFY ANY ERRORS AND ANY DISCREPANCIES BETWEEN THIS DRAWING AND T ENTS; AND BRING THESE ITEMS TO THE ATTENTION C IFICATION.
NO.	DATE	REVISION / COMMENT
1	21.05.21	ISSUED FOR OPA/ZBA
2	21.10.22	ISSUED FOR OPA/ZBA RESUBMISSION 1

NOTES

LEGEND




THE WOOLVERTON 13 MOUNTAIN STREET & 19 ELM STREET

Valentine Coleman 1 Inc. Valentine Coleman 2 Inc.

LANDSCAPE PRECEDENTS

PROJECT SCALE DATE ^{42051_2} DRAWN CHECKED PLOTTED HD LK

_02

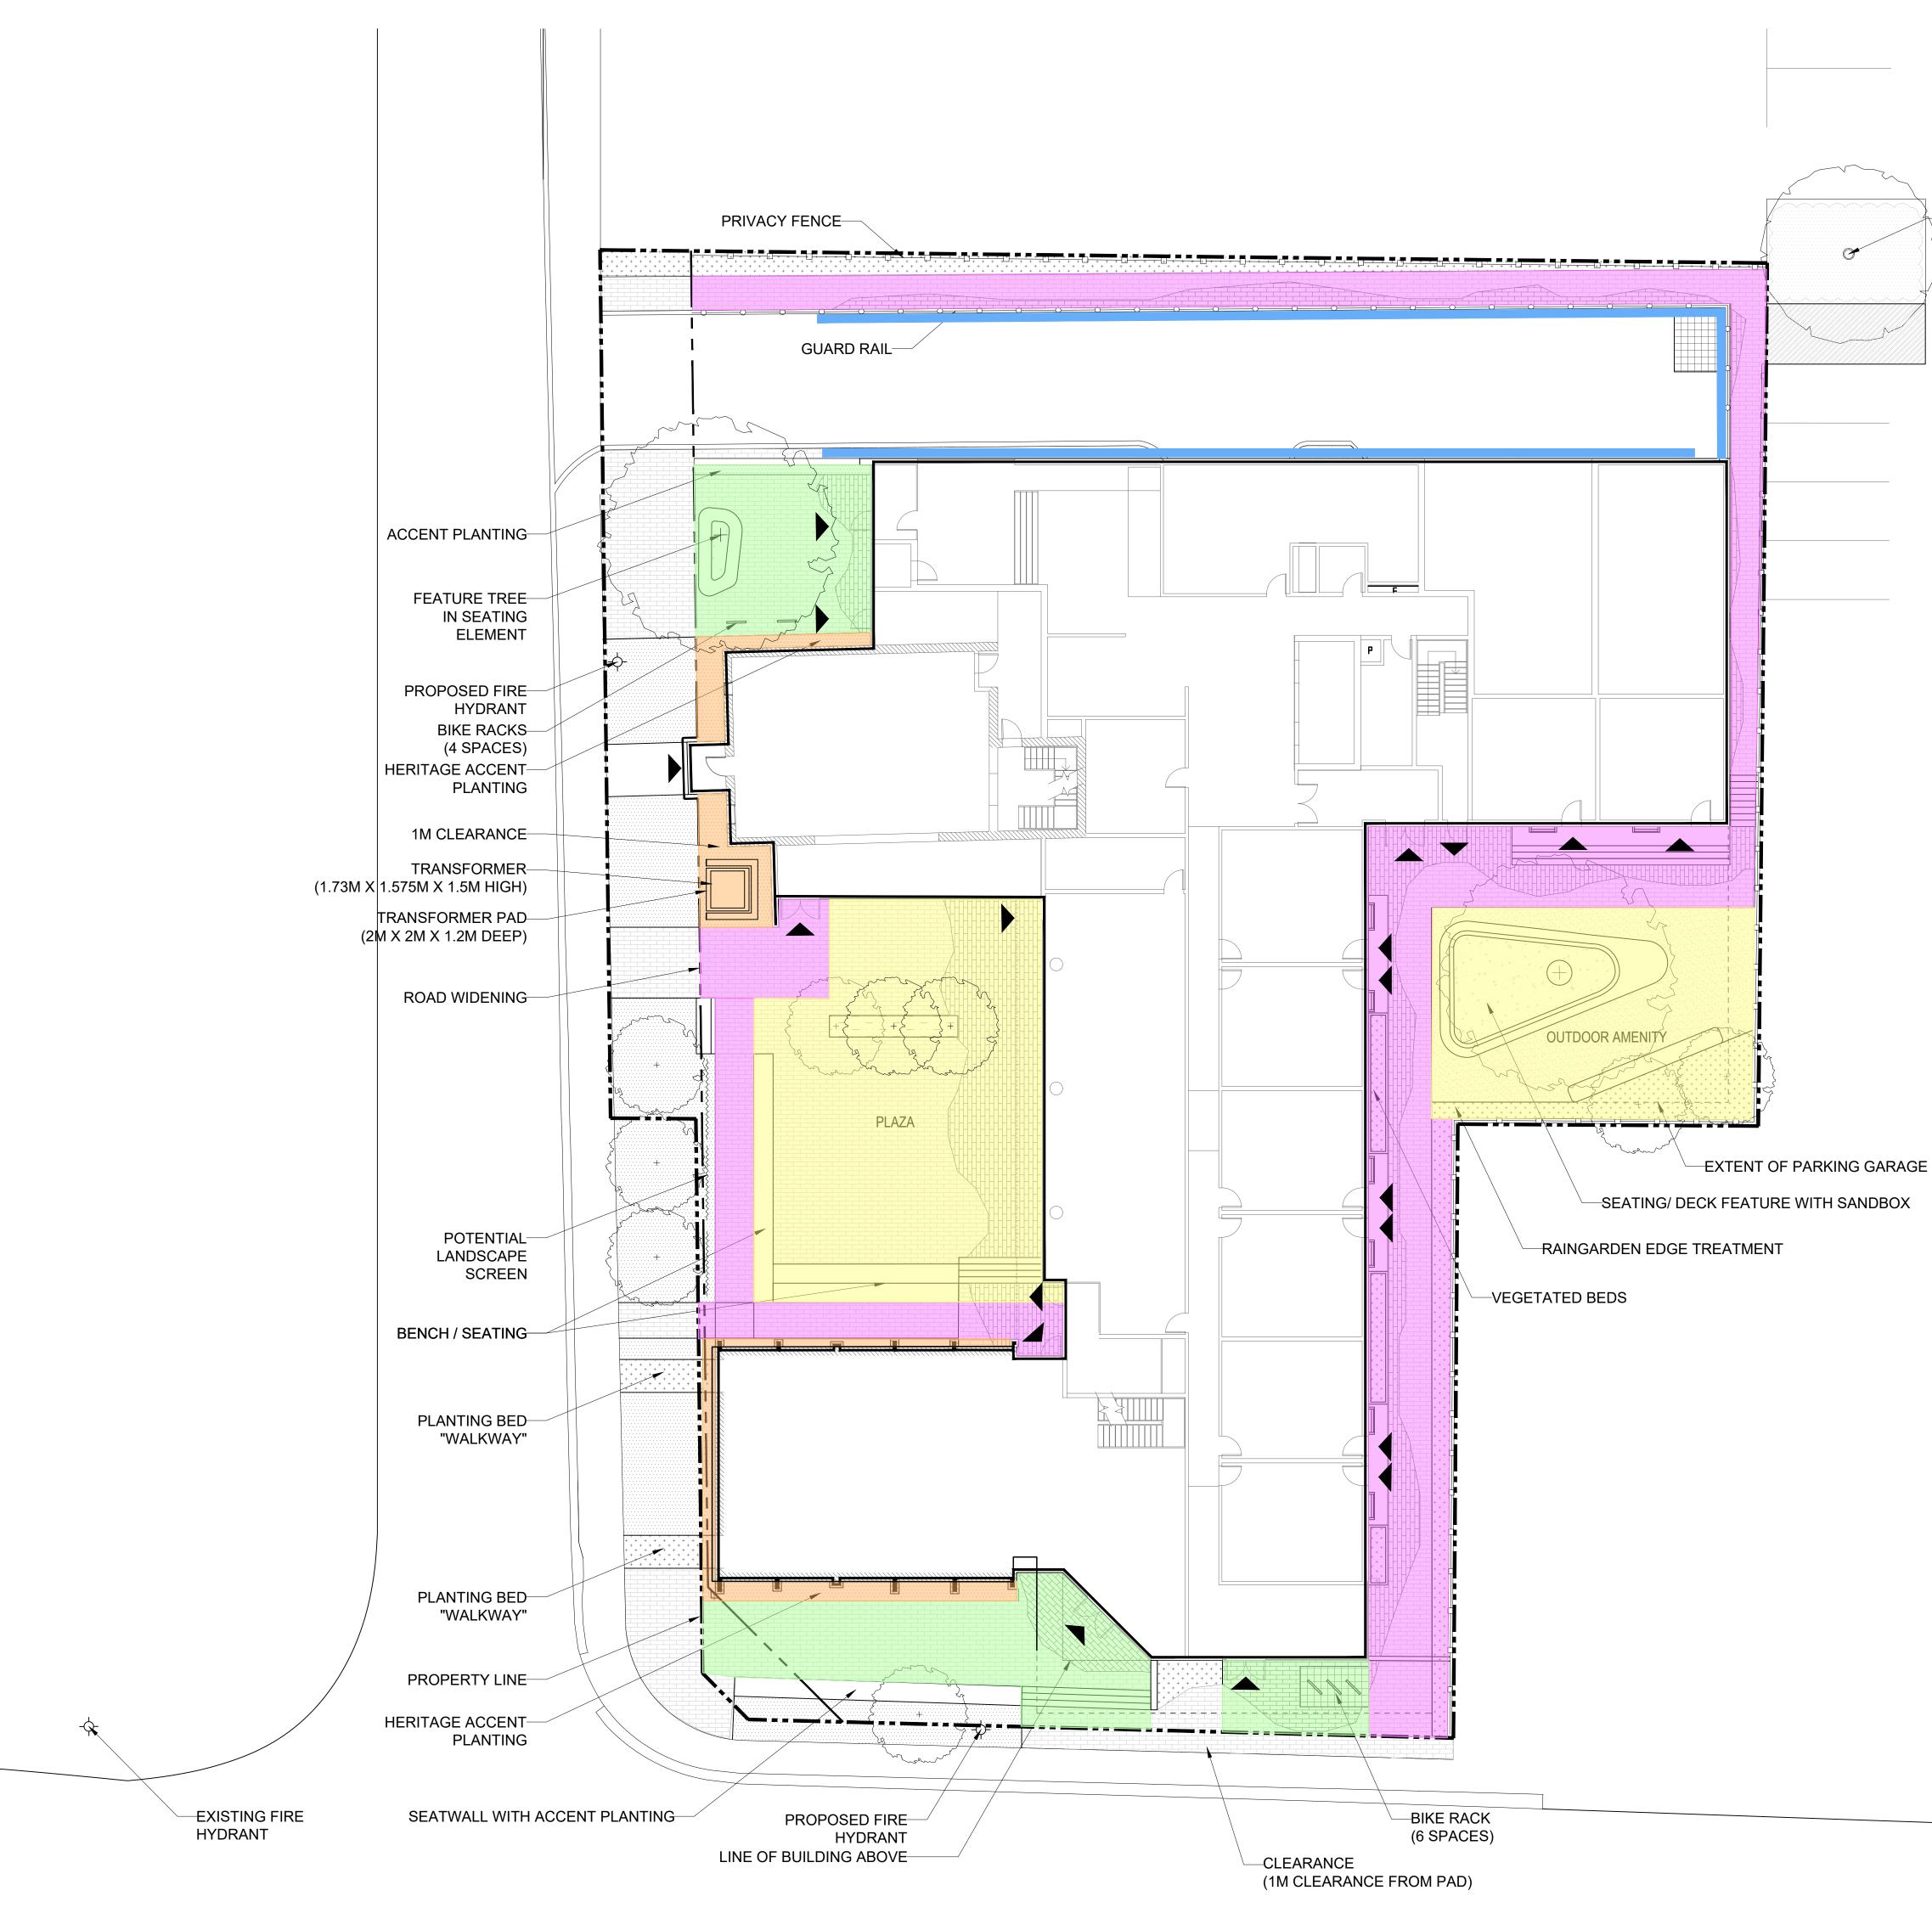

COPYRIGHT RESERVED. THIS DESIGN AND DRAWINGS ARE THE EXCLUSIVE PROPERTY OF THE DESIGNER AND CANNOT BE USED FOR ANY PURPOSE WITHOUT THE WRITTEN CONSENT OF THE DESIGNER. THIS DRAWING IS NOT TO BE USED FOR CONSTRUCTION UNTIL ISSUED FOR THAT PURPOSE BY THE DESIGNER.

PRIOR TO COMMENCEMENT OF THE WORK THE CONTRACTOR SHALL VERIFY ALL DIMENSIONS, DATUMS AND LEVELS TO IDENTIFY ANY ERRORS AND OMISSIONS; ASCERTAIN ANY DISCREPANCIES BETWEEN THIS DRAWING AND THE FULL CONTRACT DOCUMENTS; AND BRING THESE ITEMS TO THE ATTENTION OF THE OWNERS FOR CLARIFICATION.

NO.	DATE	REVISION / COMMENT
1	21.05.21	ISSUED FOR OPA/ZBA
2	21.10.22	ISSUED FOR OPA/ZBA RESUBMISSION 1



NOTES

LEGEND

	PROPERTY LINE
F	PEDESTRIAN LIGHTING - SAFETY/PATHWAY
F	PEDESTRIAN LIGHTING - ENTRANCE
F	PEDESTRIAN LIGHTING - OPEN SPACE/ AMENITY
F	FACADE/ HERITAGE ACCENT LIGHTING
١	VEHICULAR LIGHTING - DRIVEWAY + ACCENT

NOTE:

1. LIGHTING TO BE DARKSKY COMPLIANT 2. LIGHTING TO PROVIDE SHIELDING OR OPTICS TO HAVE NO TO NEGLIGIBLE LIGHT TRESSPASS



THE WOOLVERTON 13 MOUNTAIN STREET & 19 ELM STREET

Valentine Coleman 1 Inc. Valentine Coleman 2 Inc.

LIGHTING STUDY

.U





EXISTING TREE TO BE

PRESERVED