



CLIENT
2004604 ONTARIO INC.

189 SOUTH SERVICE ROAD
GRIMSBY, ON L3M 4H6

COPYRIGHT
This drawing has been prepared solely for the intended use. Any reproduction or distribution for any purpose other than authorized by IBI Group is prohibited. While dimensions shall have precedence over stated dimensions, contractors shall verify and be responsible for all dimensions and conditions on the job, and IBI Group shall be informed of any variations from the dimensions and conditions shown on the drawing. Shop drawings shall be submitted to IBI Group for general conformance before proceeding with fabrication.
IBI Group Professional Services (Canada) Inc.
is a member of the IBI Group of companies

ISSUES		
No.	DESCRIPTION	DATE
1	FIRST ZONING SUBMISSION	2021-09-27

NOT FOR CONSTRUCTION

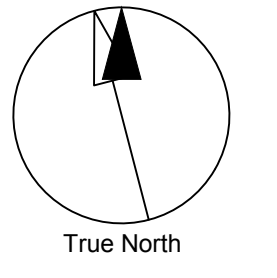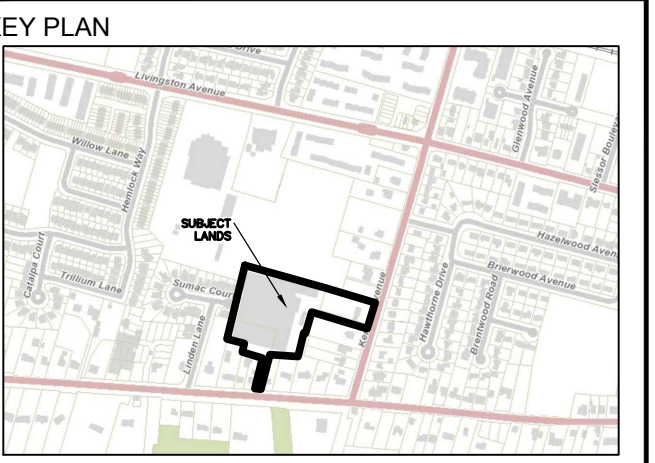

LEGEND

	FIRE ROUTE
	HYDRANT

SOURCE:
TOPOGRAPHIC SURVEY INFORMATION OBTAINED J.D. BARNES LIMITED, DWG NO. 19-16-414-00, DATED DECEMBER 24, 2019.

IBI GROUP
Suite 200 - 360 James Street North
Hamilton ON L8L 1H5 Canada
tel 905 546 1010 fax 905 546 1011
ibigroup.com

PROJECT EVERGREEN ESTATES 9 & 11 KERMAN AVENUE, GRIMSBY	
PROJECT NO: 123578	SCALE: 1:400
DRAWN BY: J.MARCUS	CHECKED BY: T.TUCKER
PROJECT MGR: J.MARCUS	APPROVED BY: J.ARIENS

SHEET TITLE
FIRE ROUTE PLAN

SHEET NUMBER SP1.1	ISSUE 1
------------------------------	-------------------

File Location: \\1123578_9_Kerman_Ave17_0_Production7_03_Design17_2_PlanningSheets\123578SP.dwg Last Saved: August 17, 2021, 11:06:14 AM by Jared Marcus Plotted: Monday, September 27, 2021, 11:06:14 AM by Jared Marcus