


THE WOOLVERTON - 13 Mountain Street and 19 Elm Street

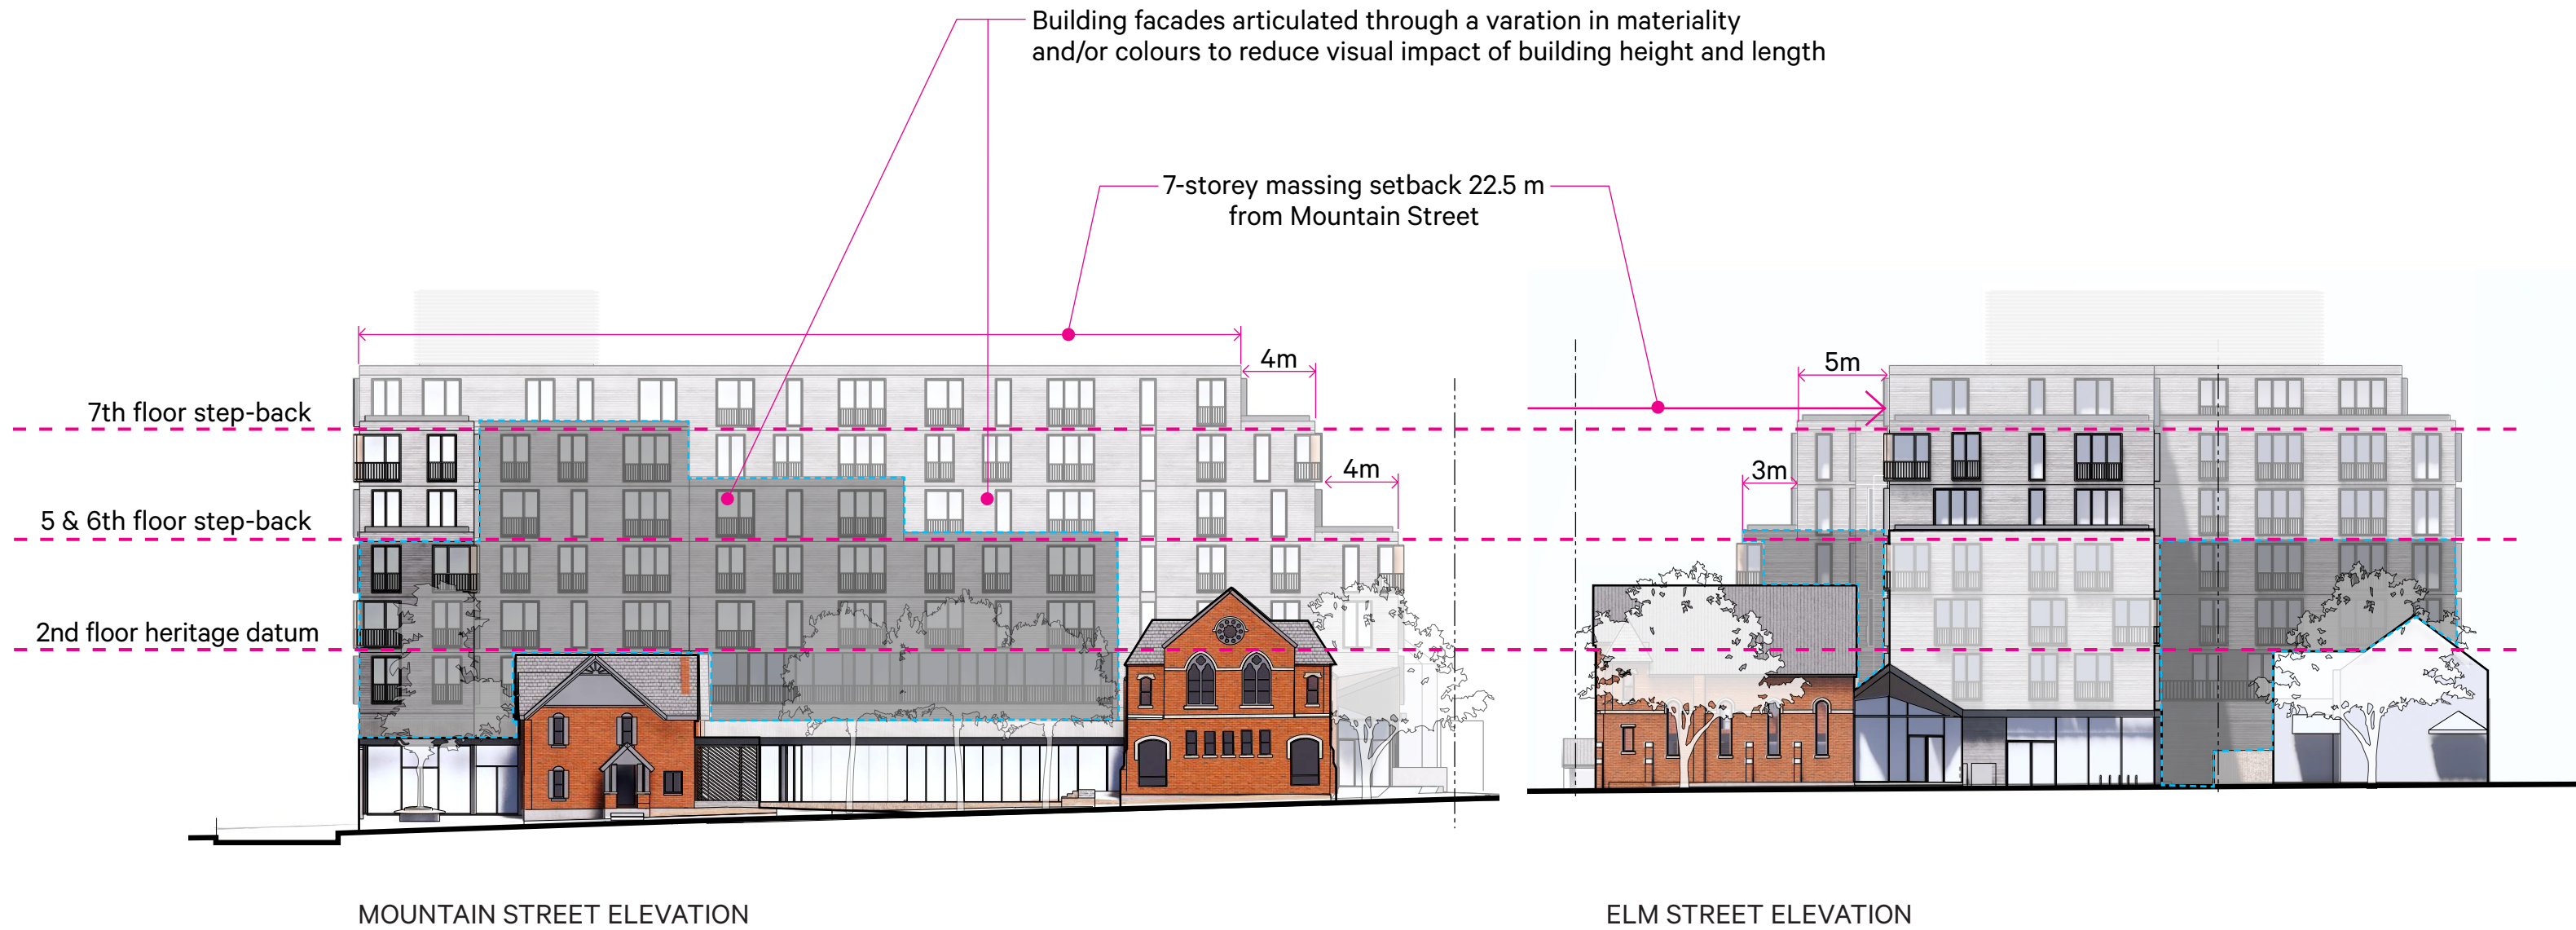

*Architectural details of the proposed building (i.e. building materials, etc.) to be confirmed at the Site Plan Approval stage